




NOTE: SEE 1/A8.0 FOR TYPICAL WALL SECTION NOTES

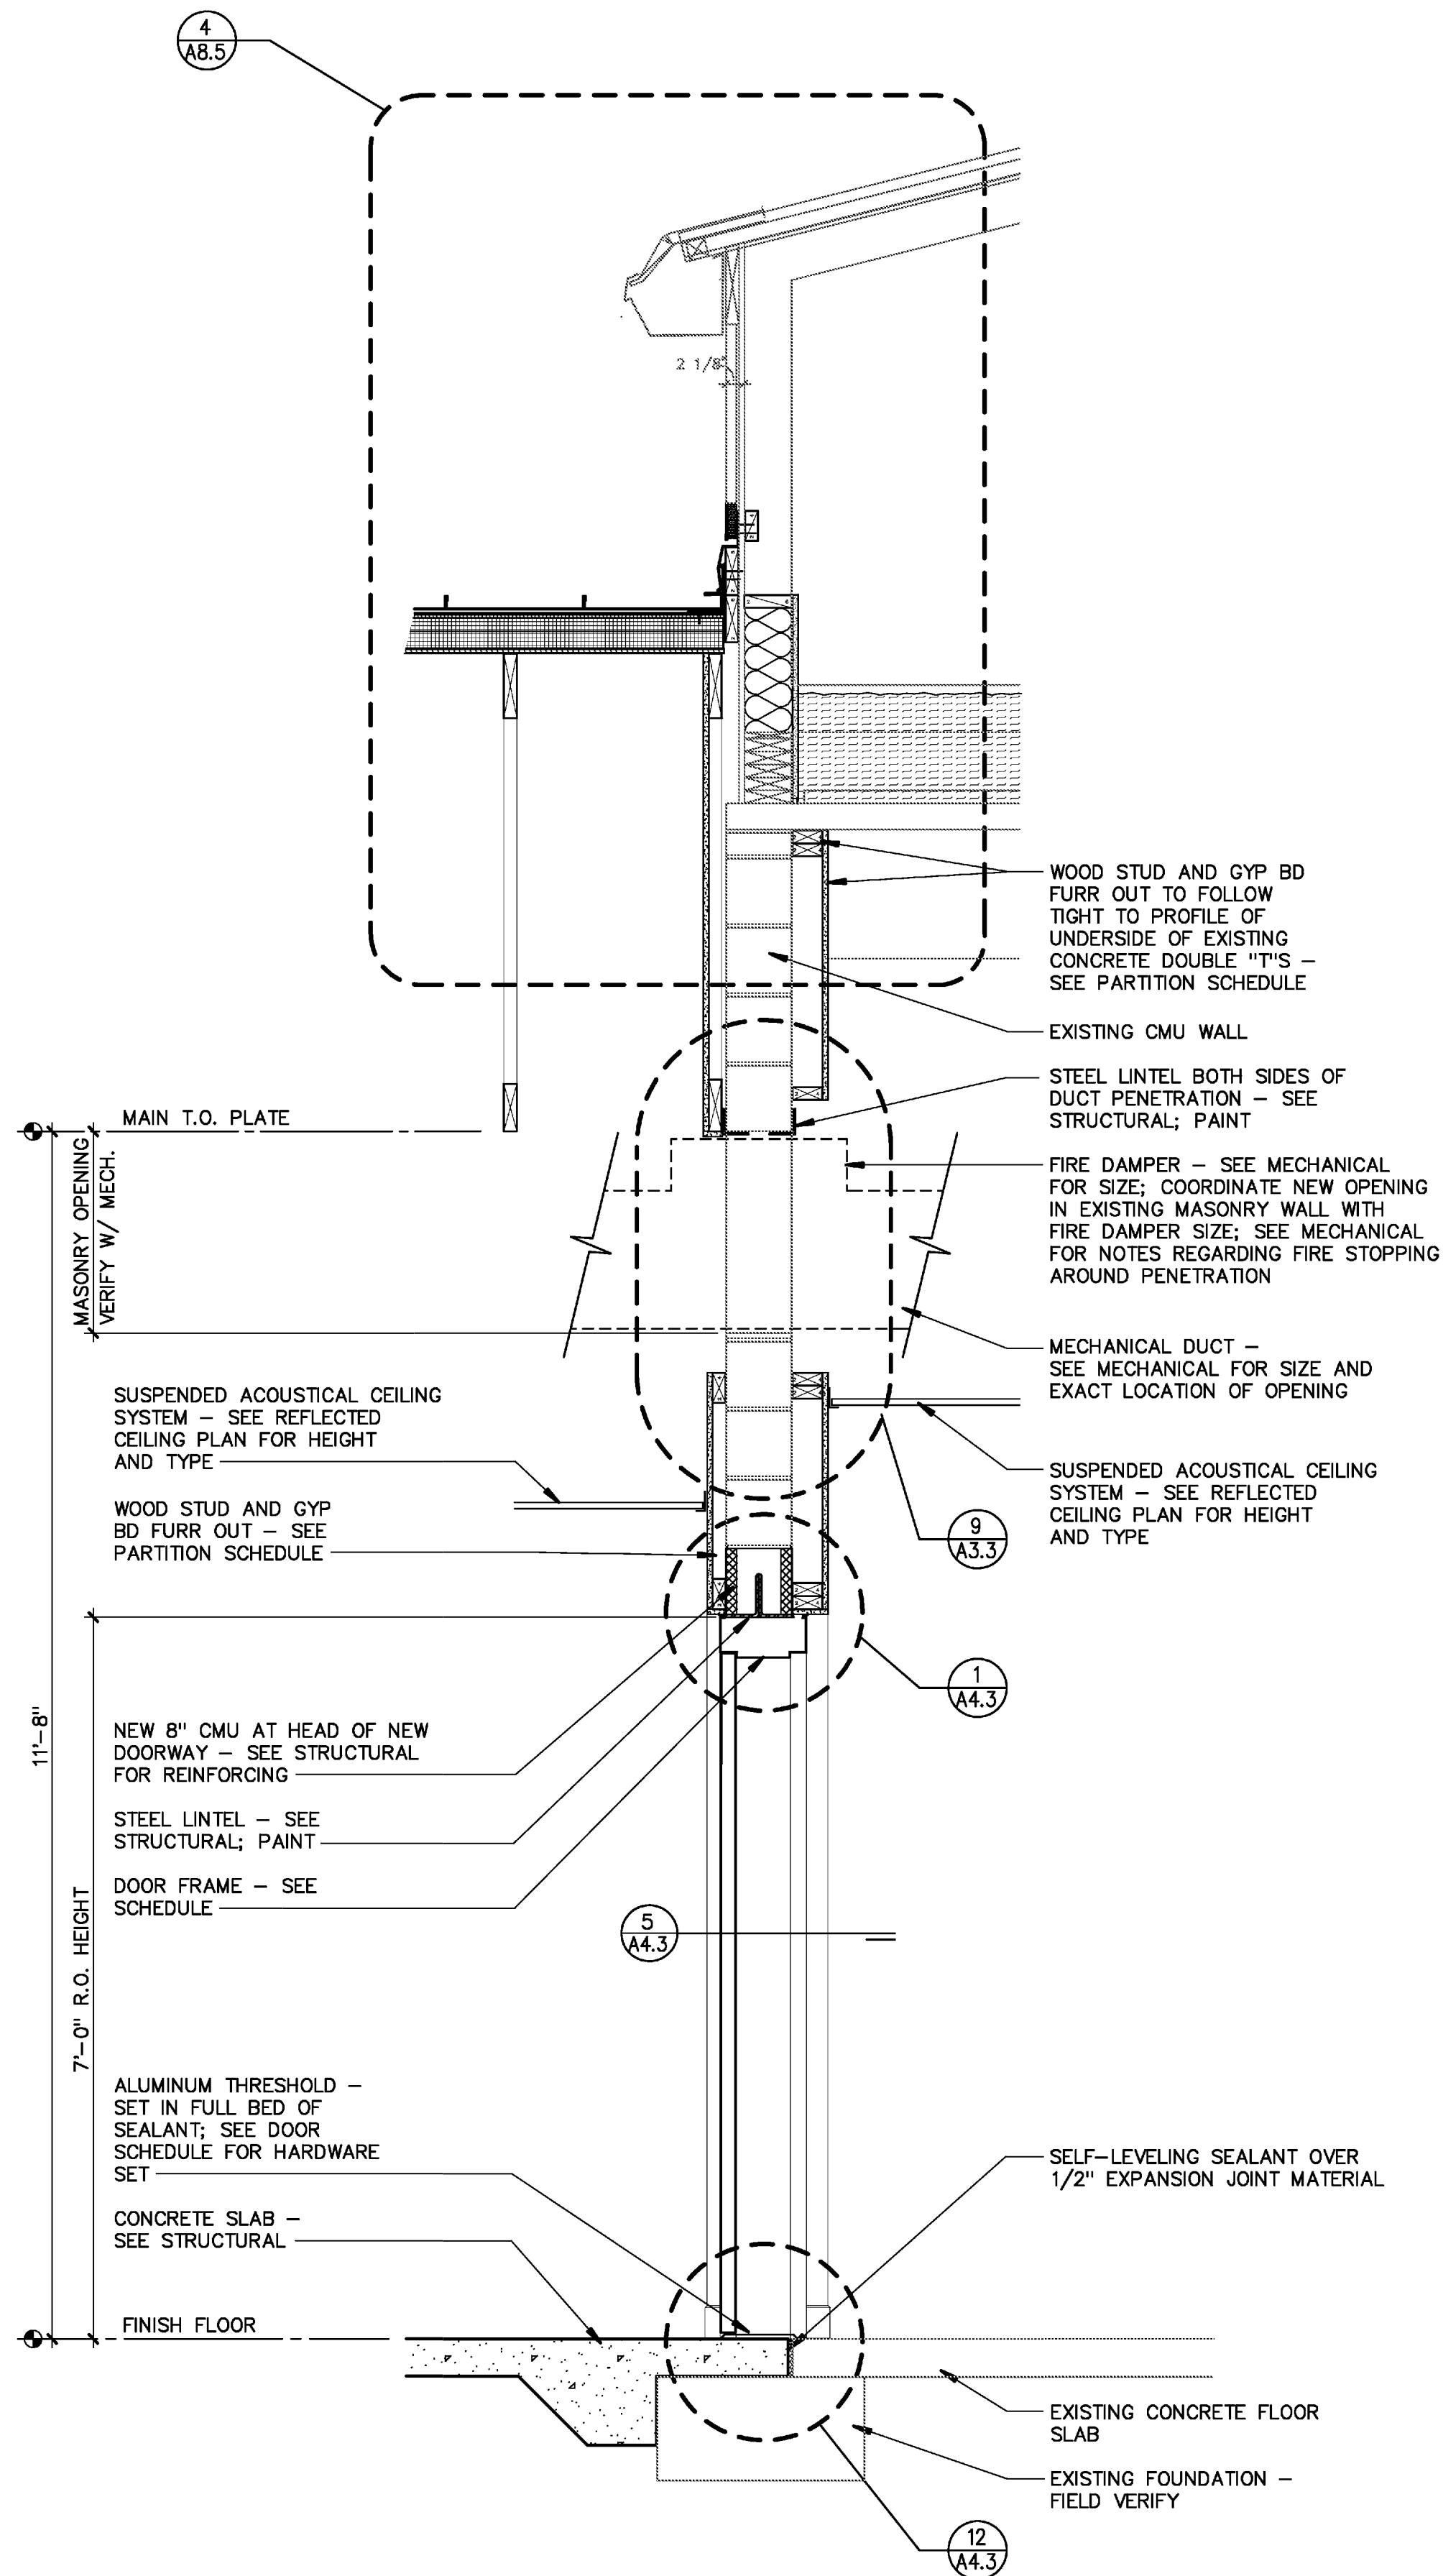


1 WALL SECTION
SCALE: 3/4"=1'-0"

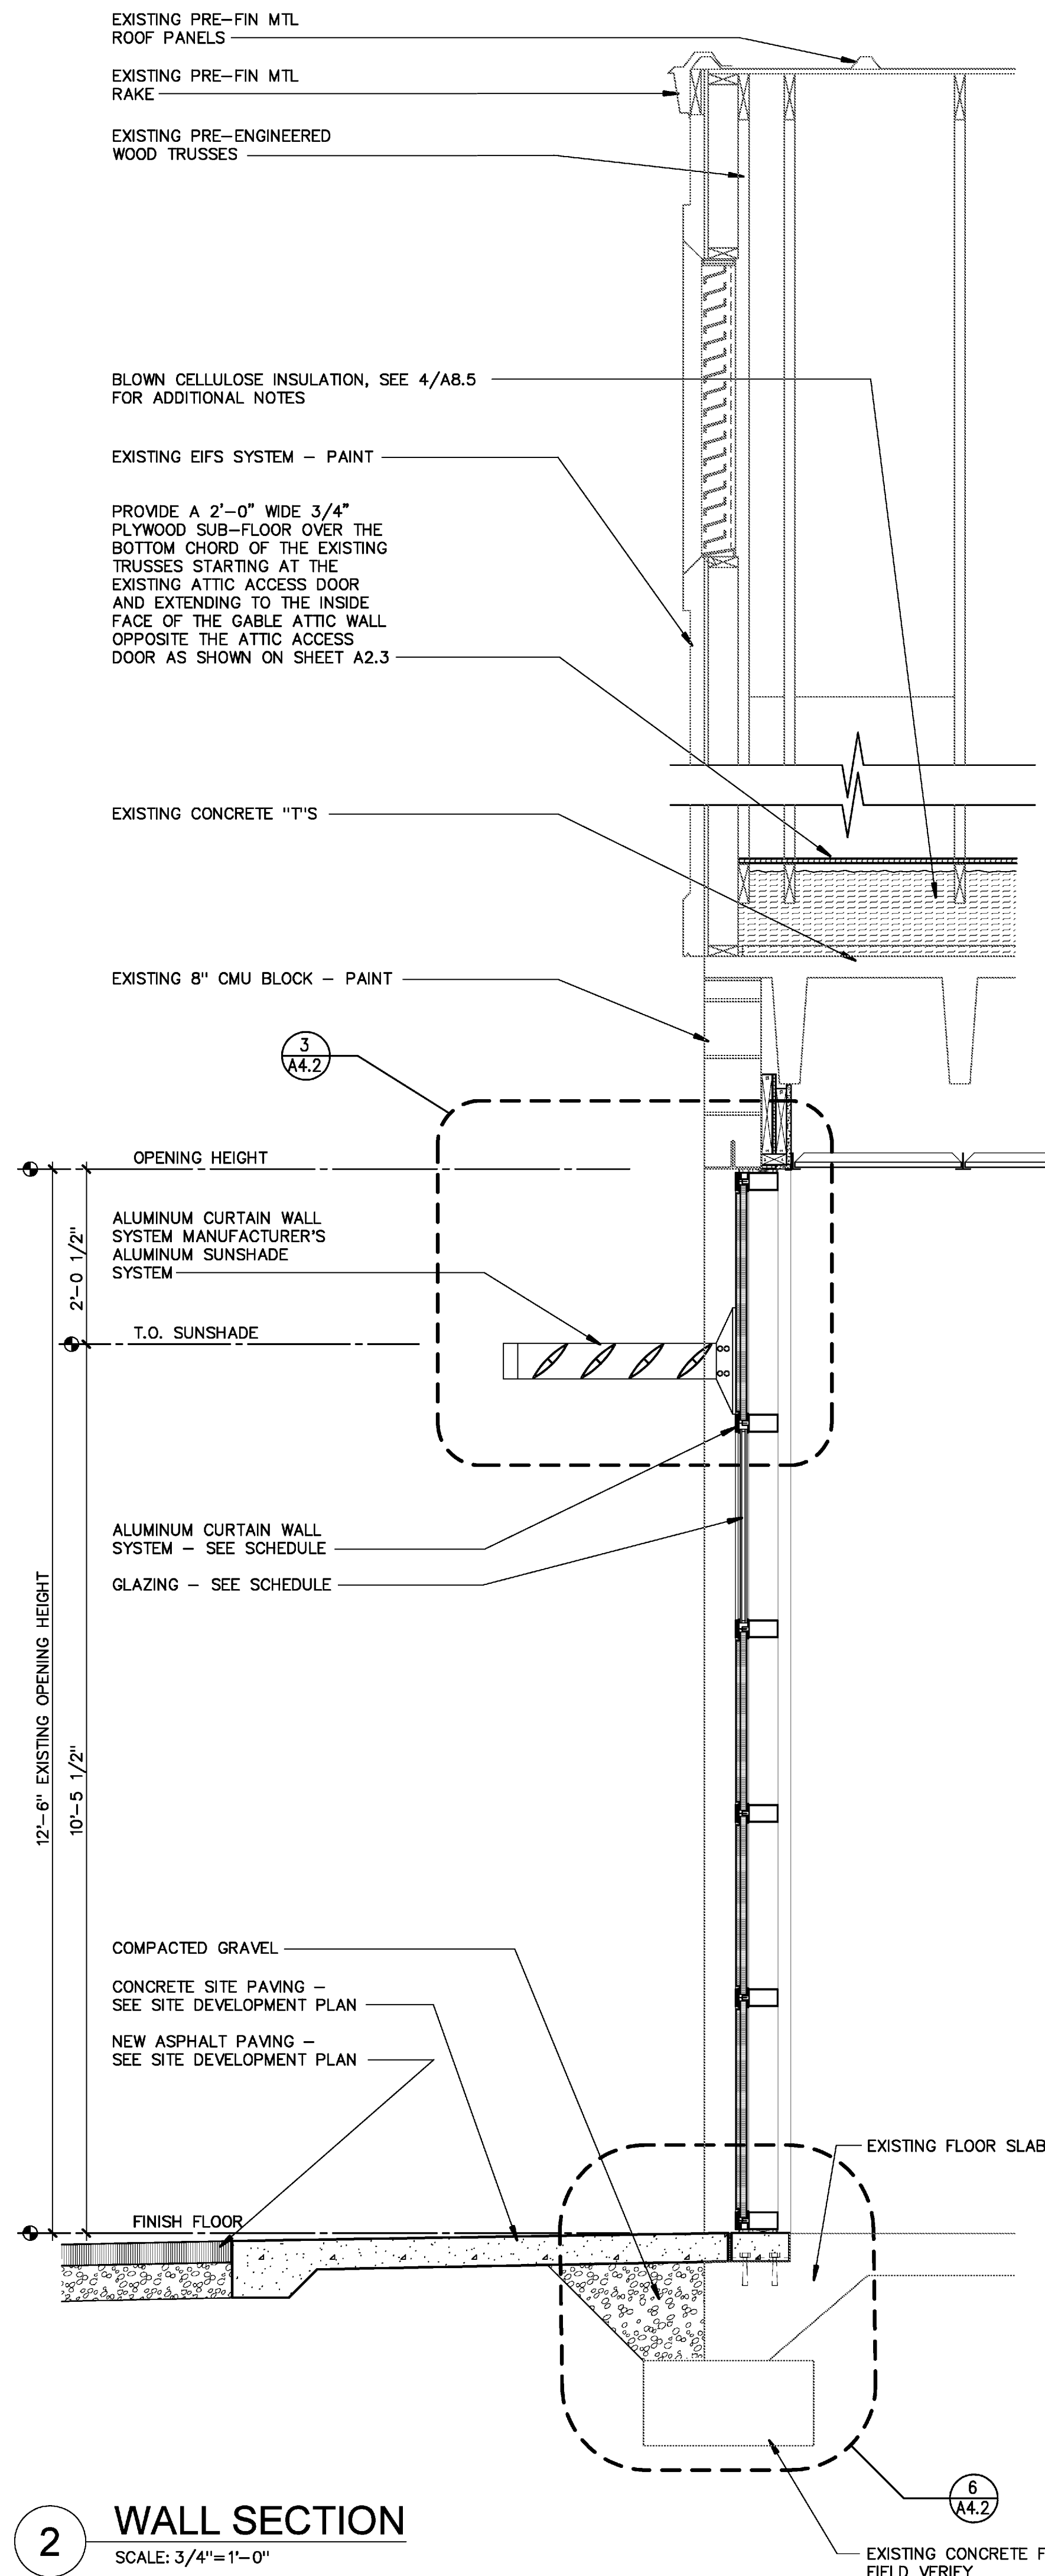

2 WALL SECTION
SCALE: 3/4"=1'-0"

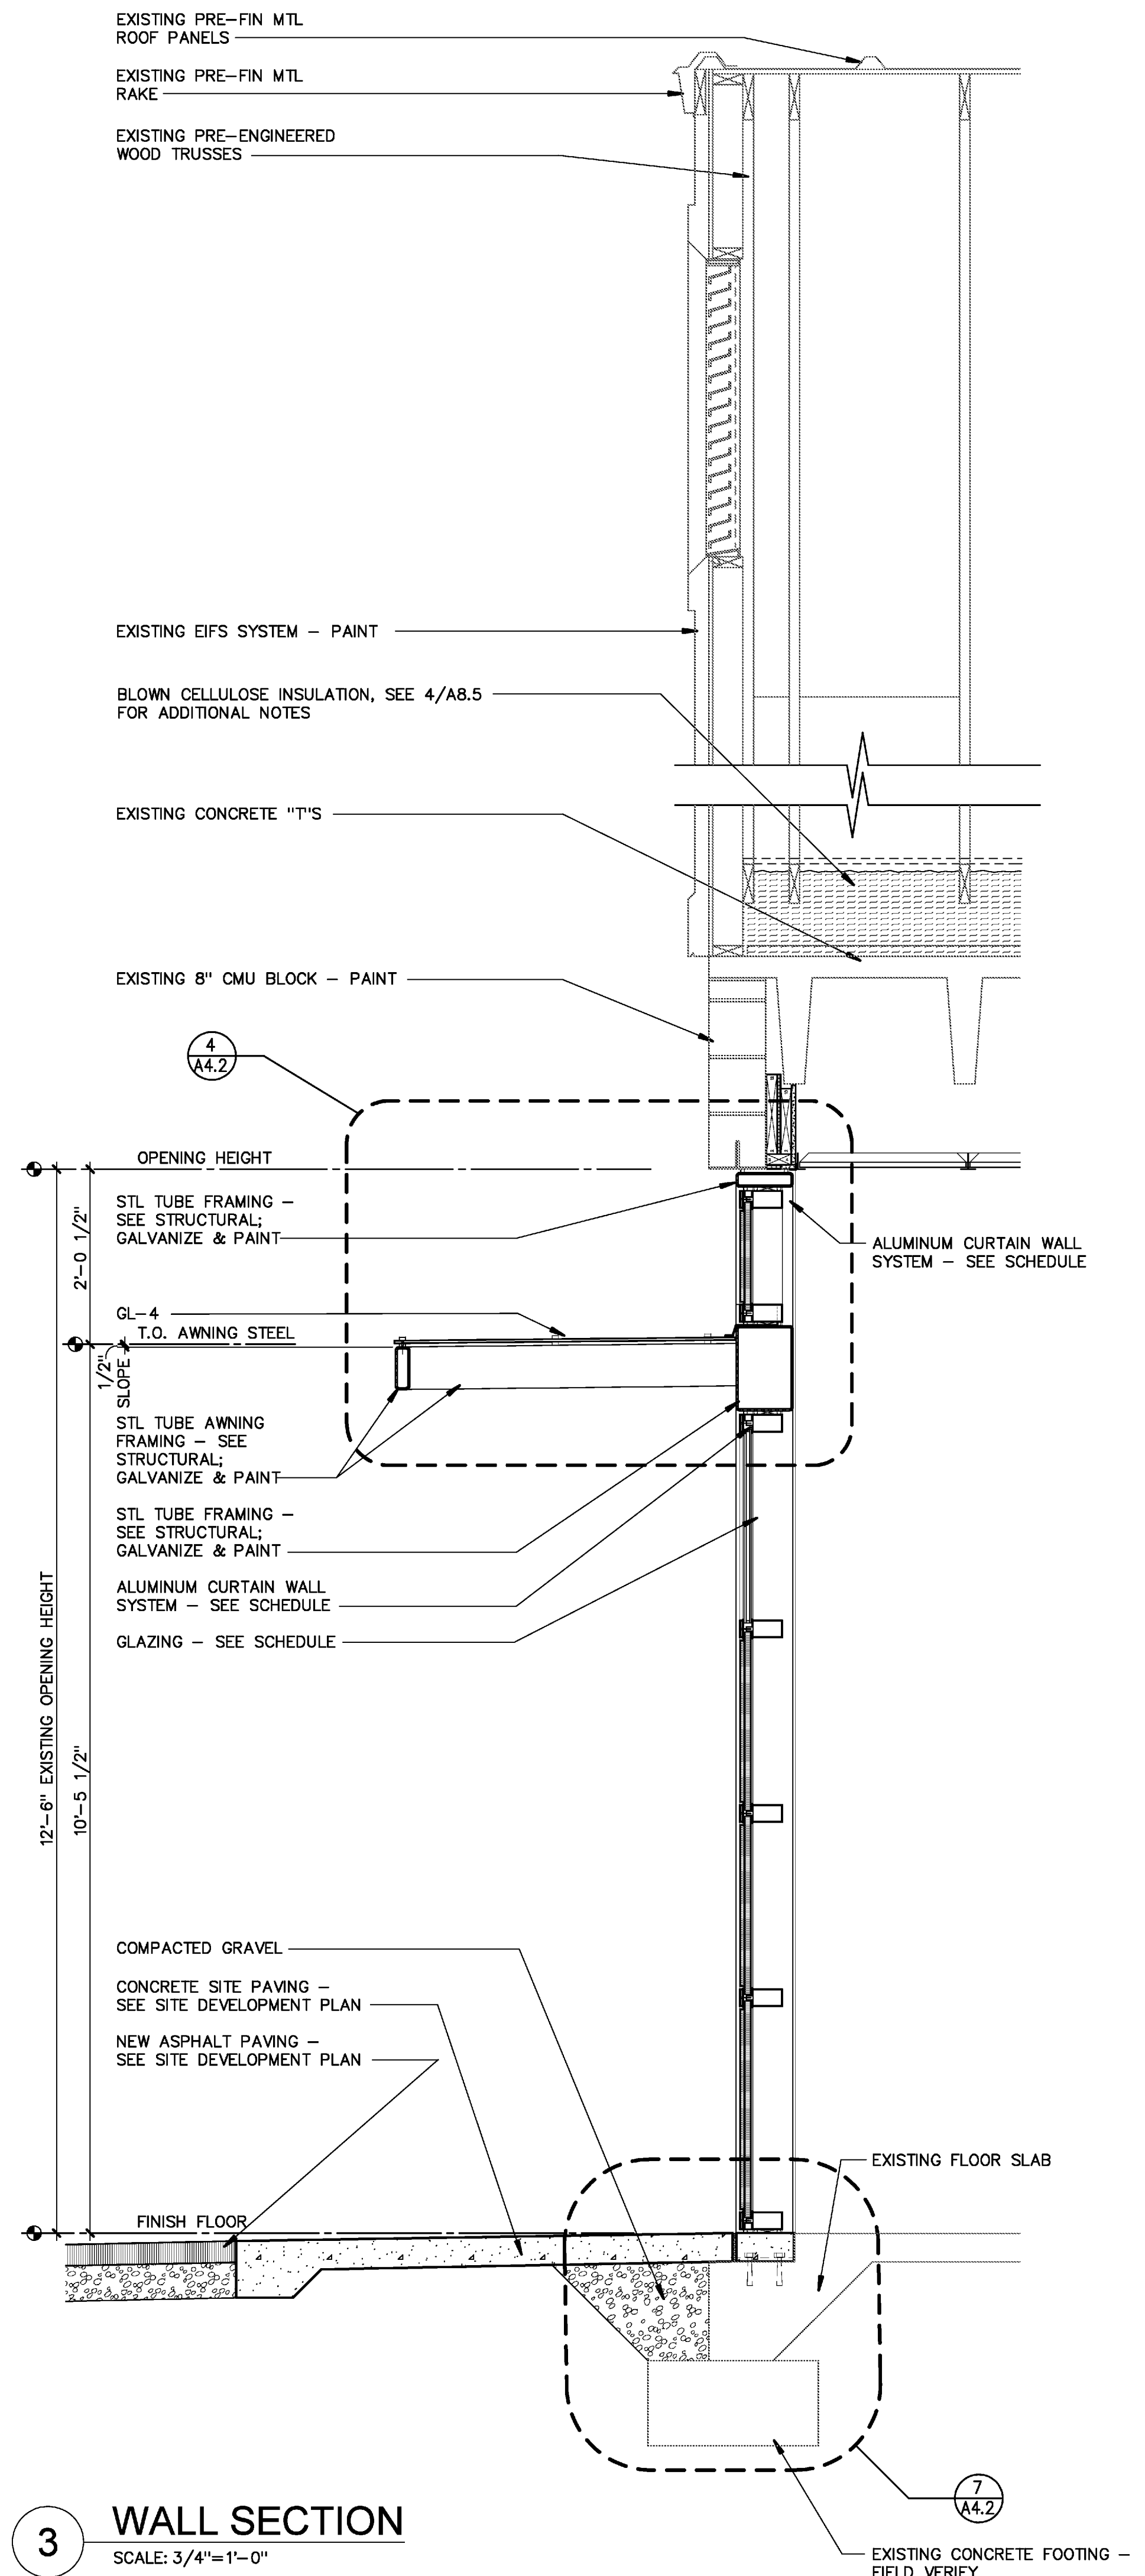

3 WALL SECTION
SCALE: 3/4"=1'-0"

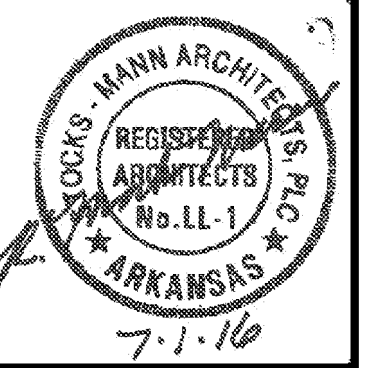

**Fire Station Renovation and
Police Station Addition**
Building 7200 - Camp Joseph T. Robinson
North Little Rock, Arkansas

REVISIONS

NO.	DESCRIPTION

ISSUE DATE
JULY 1, 2016

PROJECT NO.
0901U

CONTENTS
WALL SECTIONS

SHEET NUMBER

A8.1