


south elevation

SCALE: 1/4" = 1'-0"

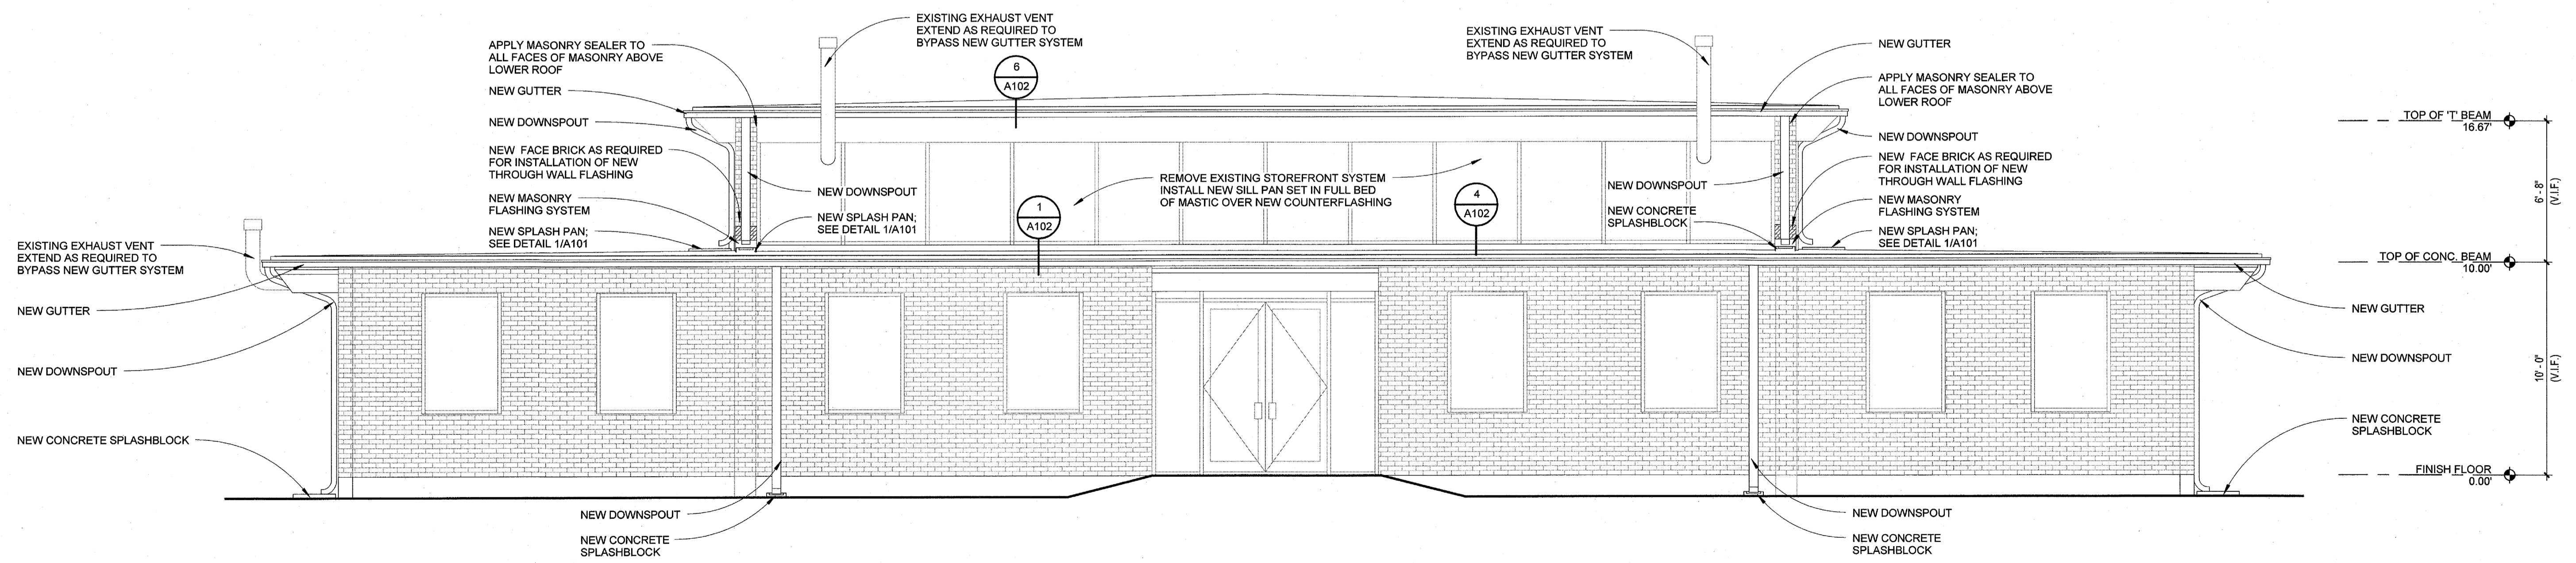

north elevation

SCALE: 1/4" = 1'-0"

RE-ROOF FOR:
BEEBE READINESS CENTER
 Beebe, Arkansas

**BRACKETT
 KRENNERICH**
 architects

Revision Schedule		Issued By
Tag	Rev. Description	Rev. Date



Commission Number
 10216
 ABA# - 9751644
A200
 Date: July 18, 2016

T:\Projects\Current\10216 - Beebe Armory Re-Roof\1-BIM\3 Bid Set\BID SET 09.02.16 - REVISED.rvt
 9/19/2016 2:20:21 PM

100 East Huntington Ave., Suite D, P.O. Box 1655
 Beebe, Arkansas 72016
 870-932-0571
 Fax 870-932-0975
 www.bkarchitects.com
 BUILDING ELEVATIONS