


**east elevation**

SCALE: 1/4" = 1'-0"

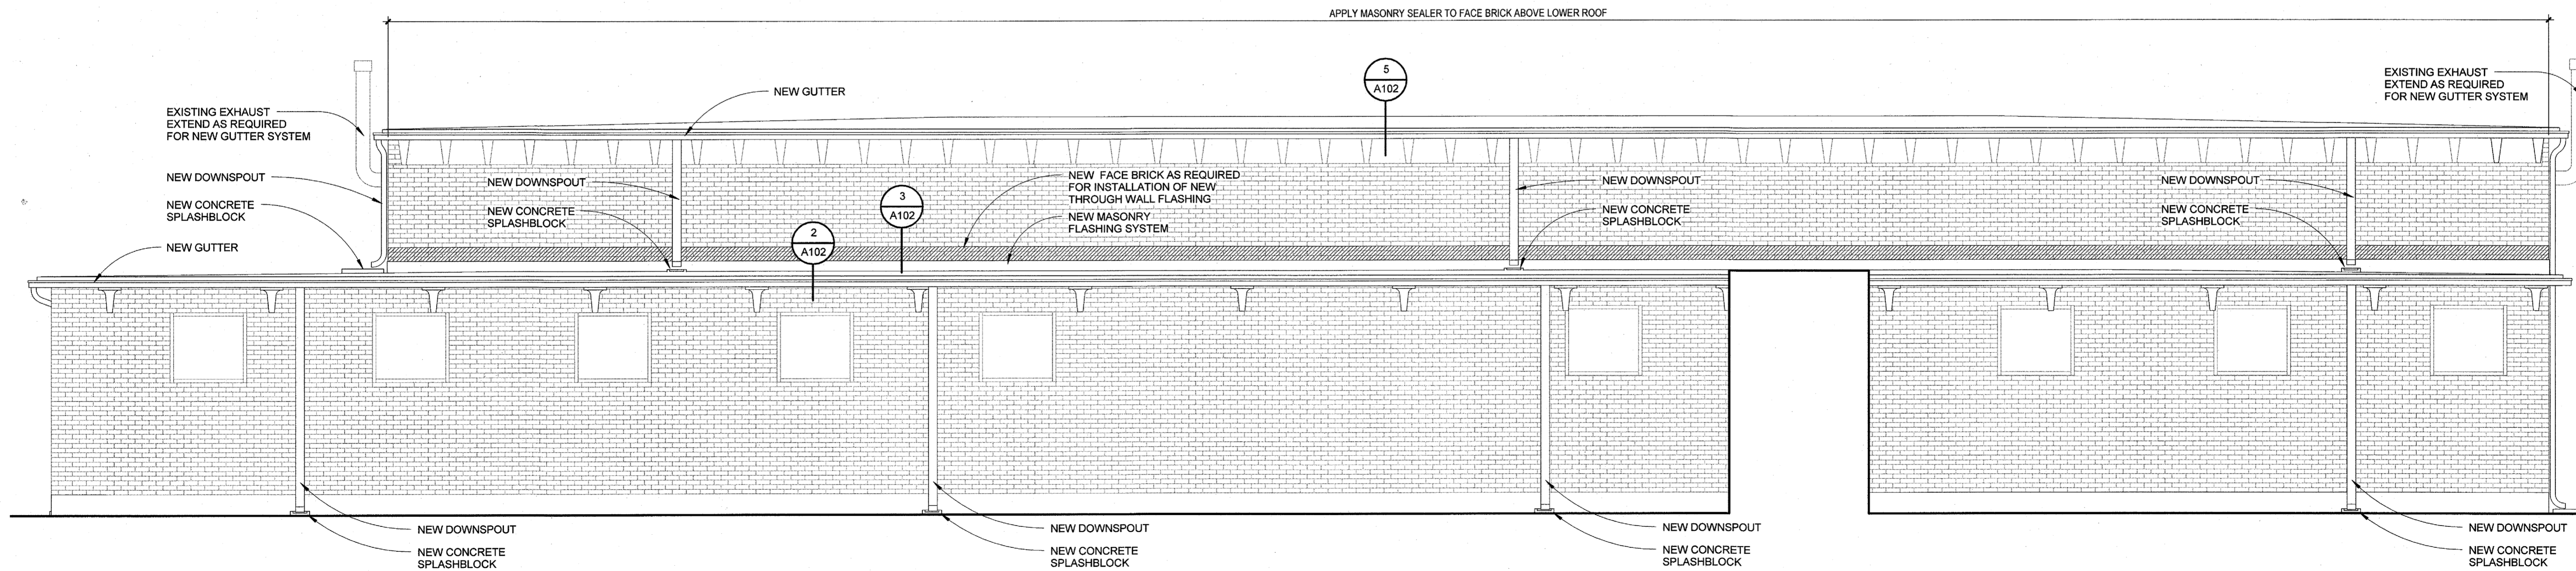

**west elevation**

SCALE: 1/4" = 1'-0"

RE-ROOF FOR:  
**BEEBE READINESS CENTER**  
 Beebe, Arkansas

**BRACKET KRENNERICH**  
 architects

Revision Schedule	Issued By
Tag	Rev. Date
Rev. Description	



Commission Number  
 10216  
 ABA# - 9751644  
**A201**  
 Date: July 18, 2016