


### KEYNOTE LEGEND

- 1 PATCH HOLE IN EXISTING PRE-FIN MTL ROOF WHERE VENT THROUGH ROOF WAS REMOVED.
- 2 PROVIDE A 2'-0" WIDE 3/4" PLYWOOD SUB-FLOOR OVER THE BOTTOM CHORD OF THE EXISTING TRUSSES STARTING AT THE EXISTING ATTIC ACCESS DOOR AND EXTENDING TO THE INSIDE FACE OF THE GABLE ATTIC WALL OPPOSITE THE ATTIC ACCESS DOOR AS SHOWN AT HATCHED AREA.
- 3 EXISTING PLUMBING VENT THROUGH ROOF. SEE MEP FOR CONNECTION OF NEW UTILITIES TO EXISTING VENT THROUGH ROOF.
- 4 SNOW GUARD



**Fire Station Renovation and  
Police Station Addition**  
Building 7200 - Camp Joseph T. Robinson  
North Little Rock, Arkansas

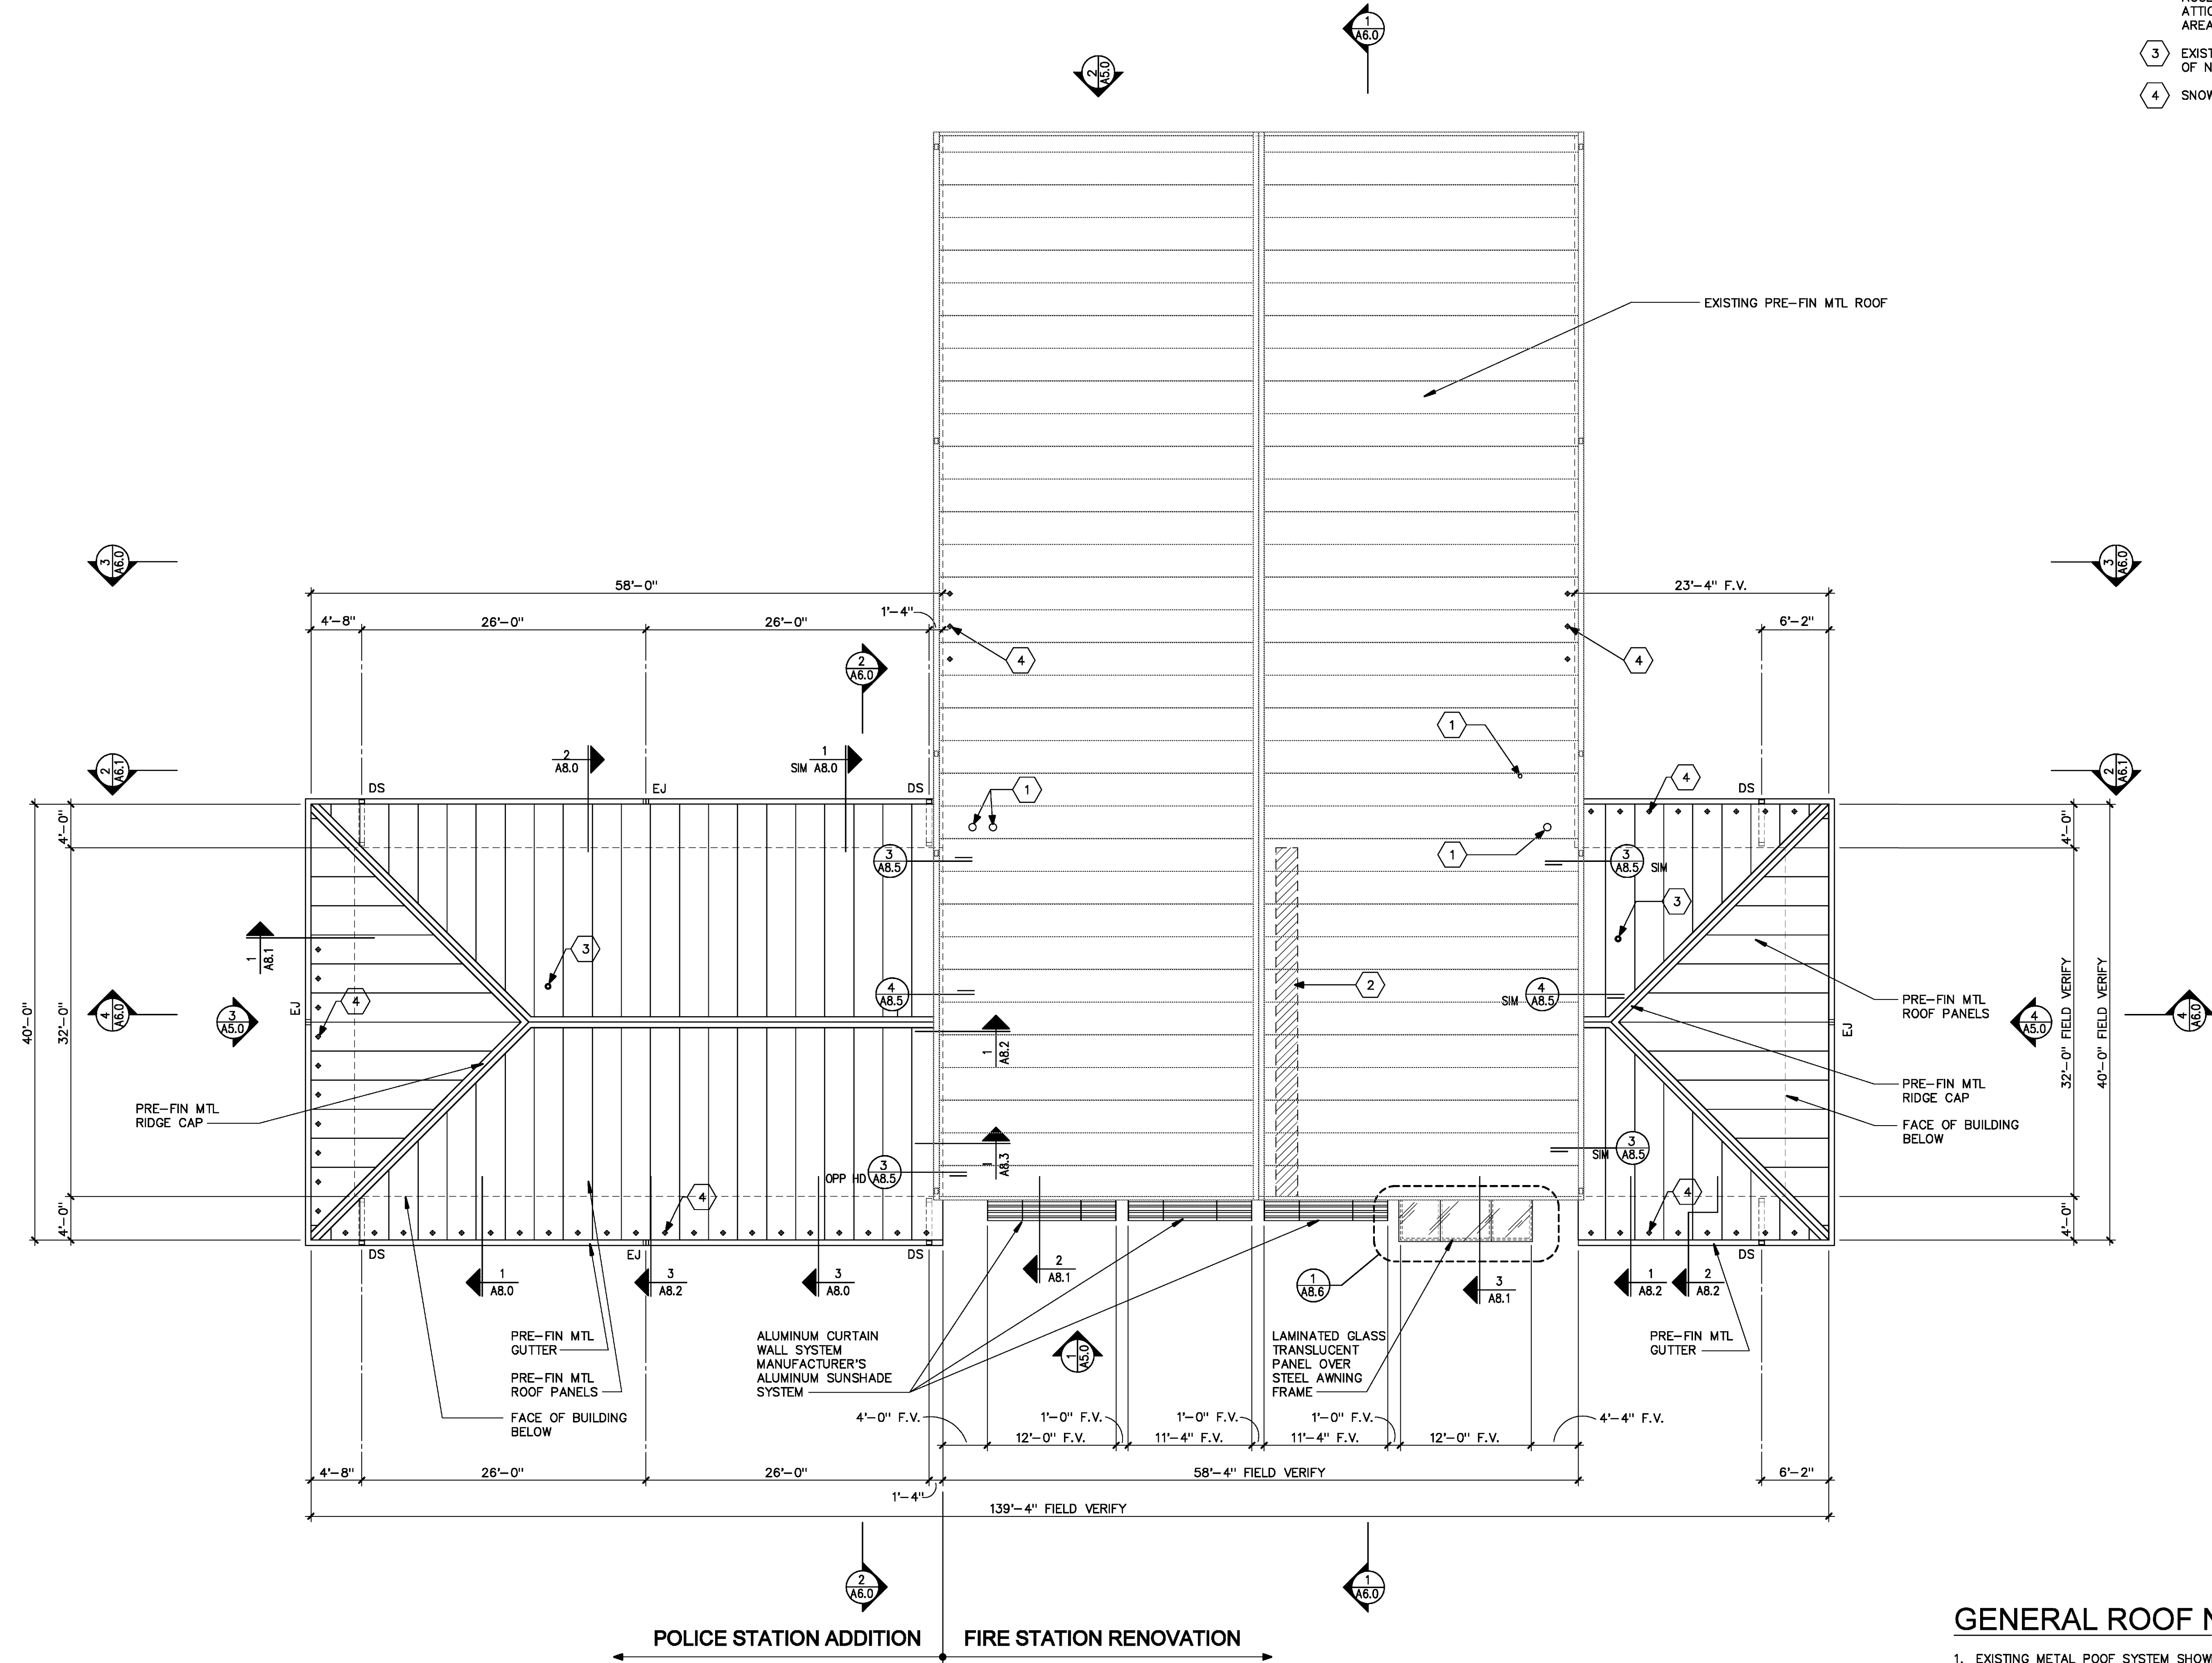

**1 ROOF PLAN**  
1/8" = 1'-0"

### GENERAL ROOF NOTES

1. EXISTING METAL ROOF SYSTEM SHOWN TO REMAIN IS UNDER A 20 YEAR WEATHERTIGHTNESS WARRANTY. ANY WORK ASSOCIATED WITH THE MODIFICATION OF THE EXISTING METAL PANEL ROOF SHALL BE IN ACCORDANCE WITH THE MANUFACTURER'S REQUIREMENTS (CONTACT MCELROY METALS)
2. DETAILS OF EXISTING CONDITIONS ARE BASED ON ORIGINAL DRAWINGS AND FIELD OBSERVATIONS. FIELD VERIFY ACTUAL CONDITIONS AT TIME OF CONSTRUCTION AND NOTIFY ARCHITECT IF THERE ARE ANY DISCREPANCIES OR CONFLICTS.
3. ALL DIMENSIONS REVISIONS, MODIFICATIONS, AND DISCREPANCIES SHALL BE BROUGHT TO THE ATTENTION OF THE ARCHITECT FOR REVIEW AND CLARIFICATION PRIOR TO THE INSTALLATION OF THE WORK.

REVISIONS


ISSUE DATE  
JULY 1, 2016

PROJECT NO.  
0901U

CONTENTS  
ROOF PLAN

SHEET NUMBER

**A2.4**