



1 ENLARGED PARTIAL PLAN
1/4" = 1'-0"

NOTE: SEE INTERIOR ELEVATIONS FOR TOILET ACCESSORIES

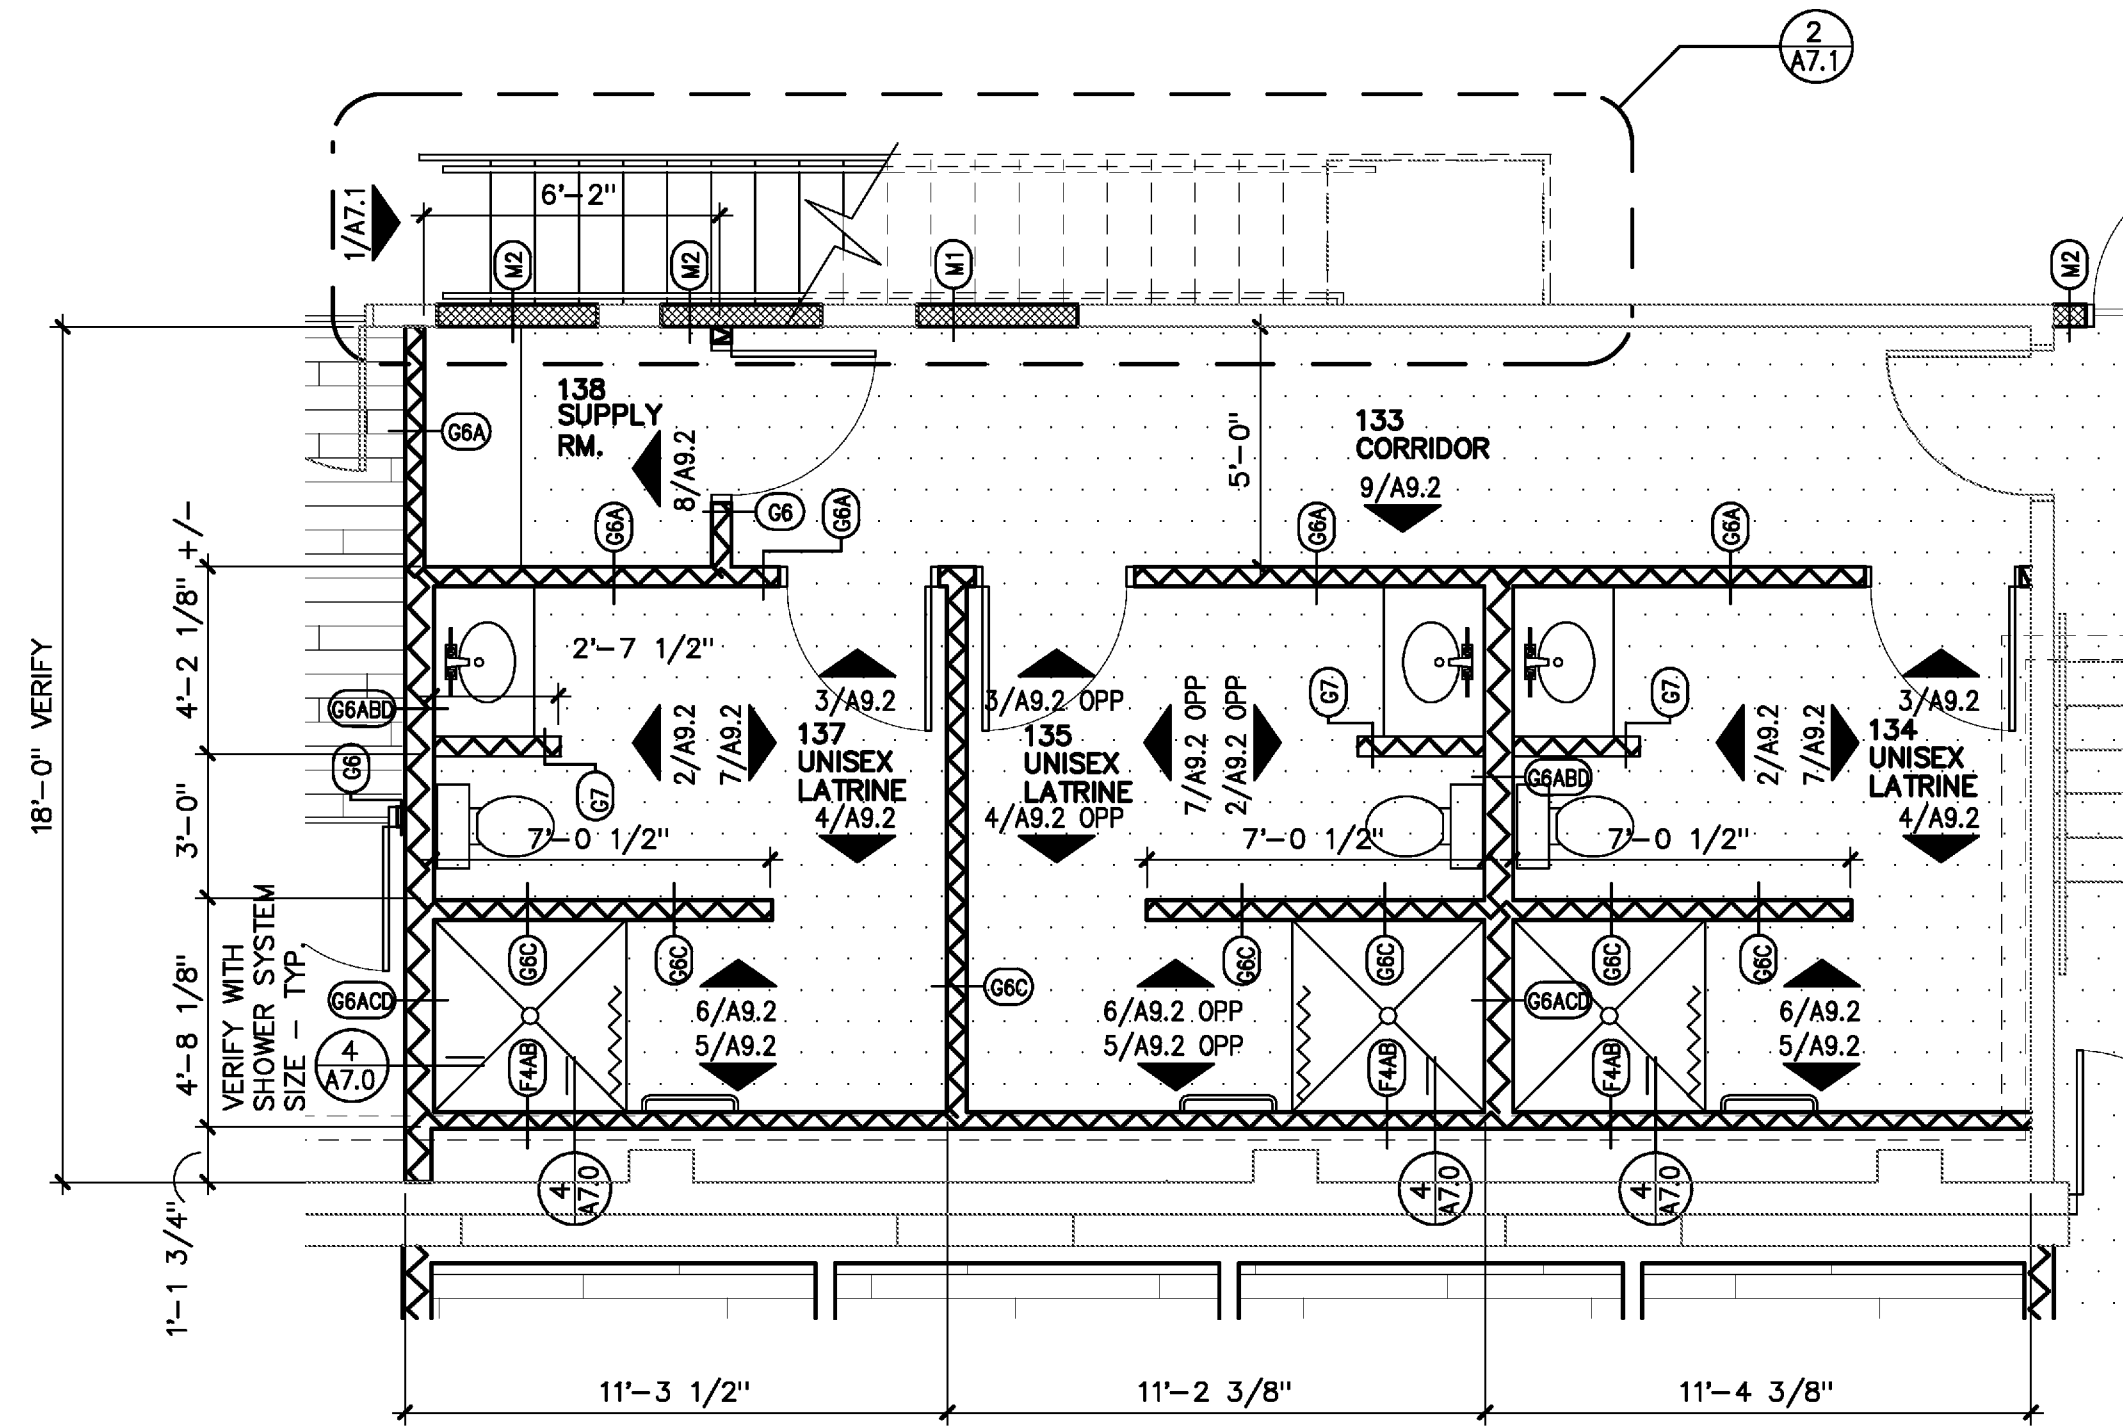


2 ENLARGED PARTIAL PLAN
1/4" = 1'-0"


NOTE: SEE INTERIOR ELEVATIONS FOR TOILET ACCESSORIES

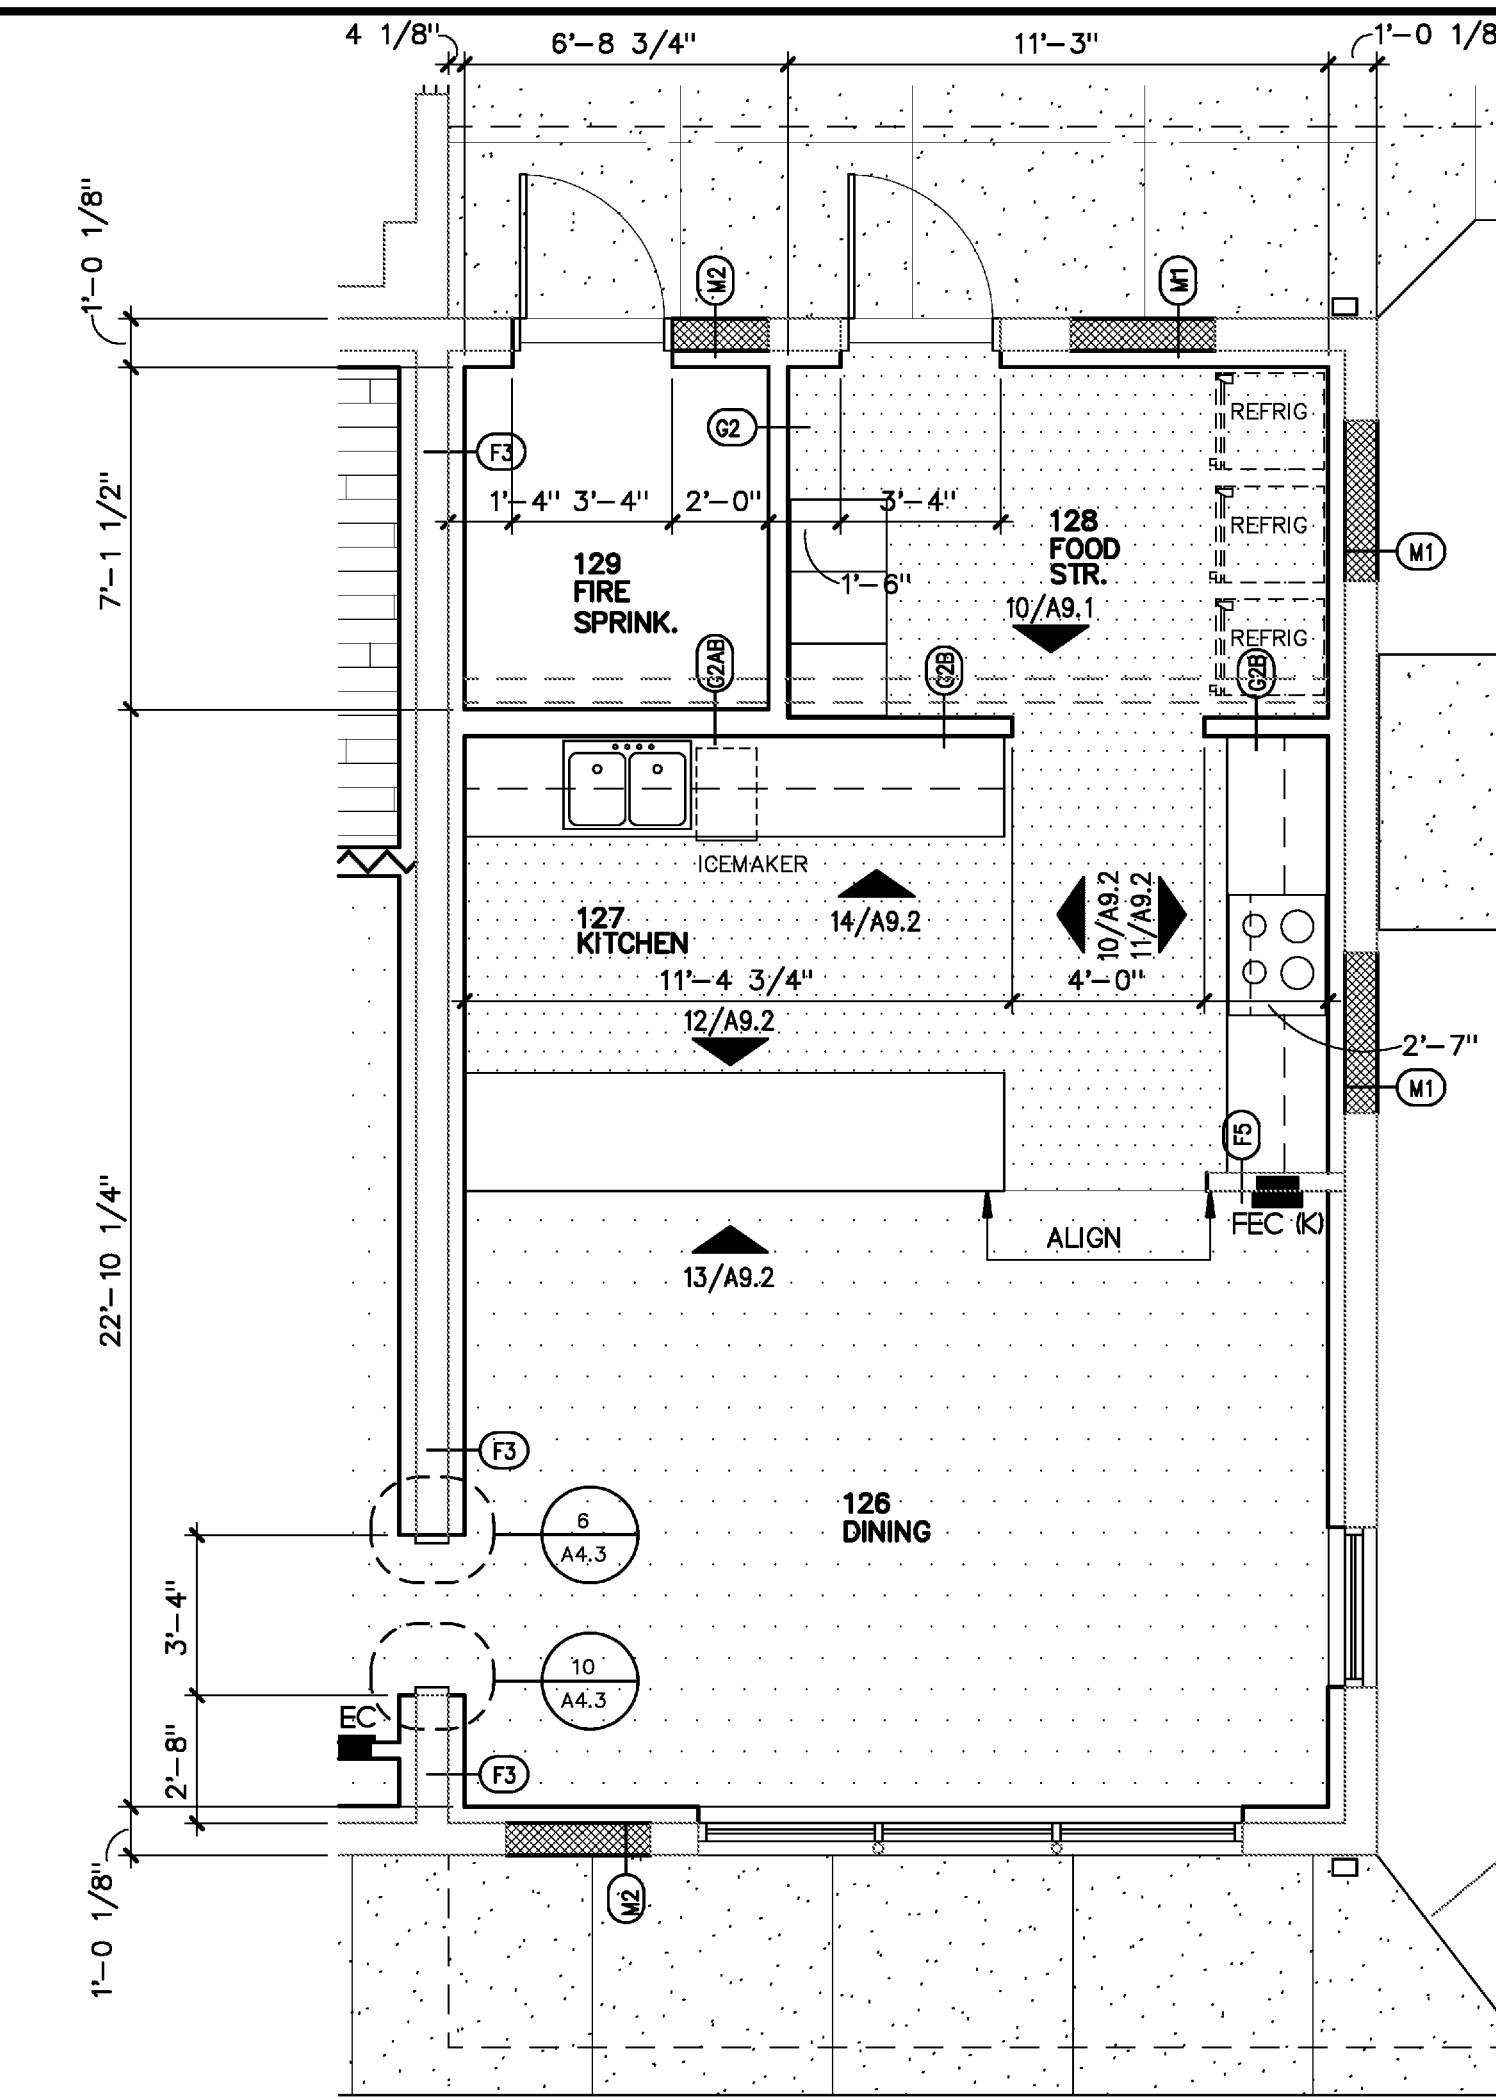

3 ENLARGED PARTIAL PLAN
1/4" = 1'-0"

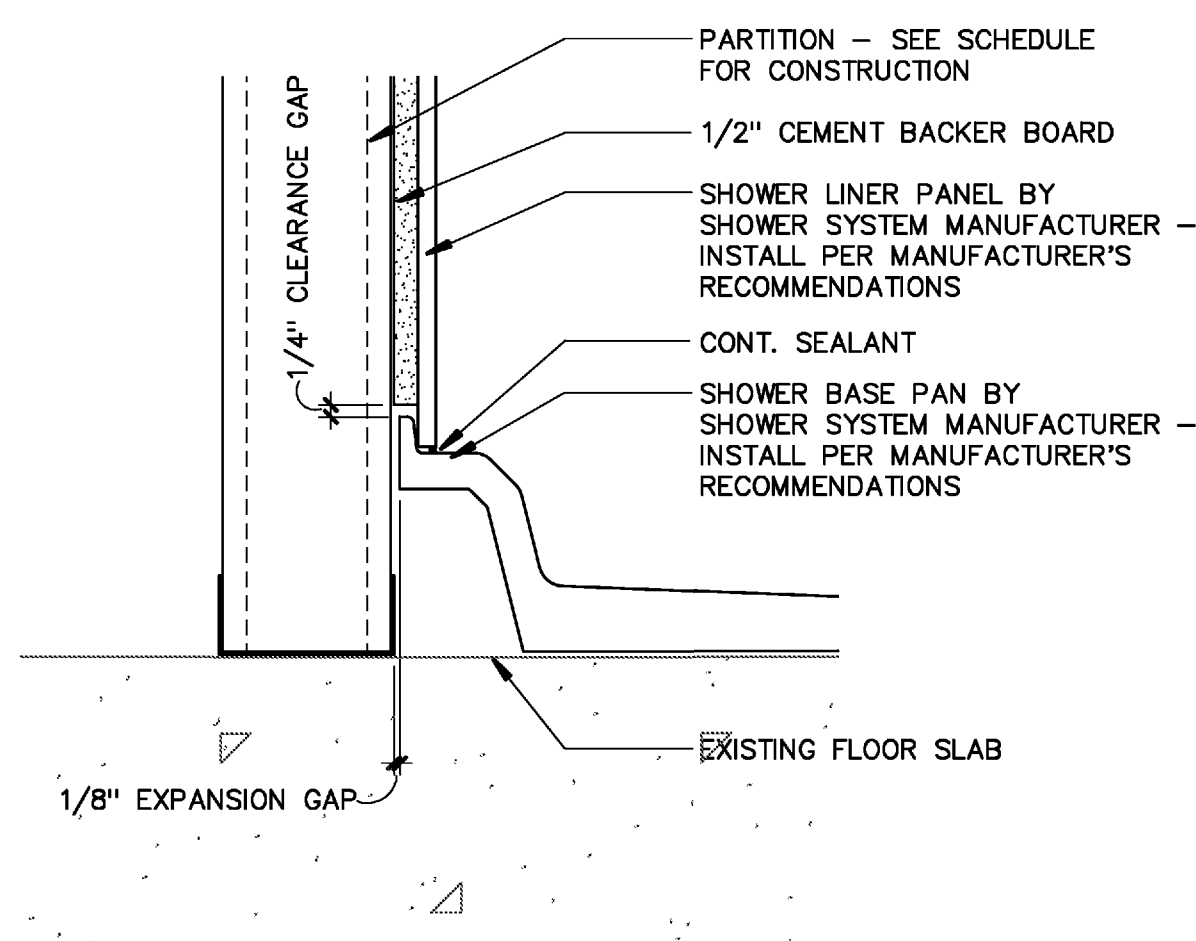

4 SHOWER BASE PAN DETAIL
3" = 1'-0"

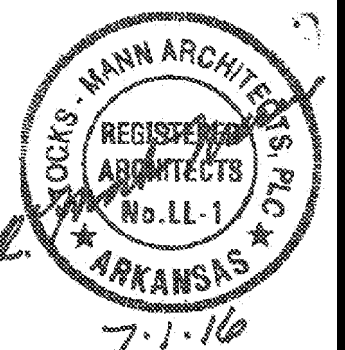

REVISIONS

ISSUE DATE
JULY 1, 2016
PROJECT NO.
0901U

CONTENTS
ENLARGED PLANS

SHEET NUMBER

A7.0