




**1 ENLARGED AWNING PLAN**  
SCALE: 1 1/2"=1'-0"

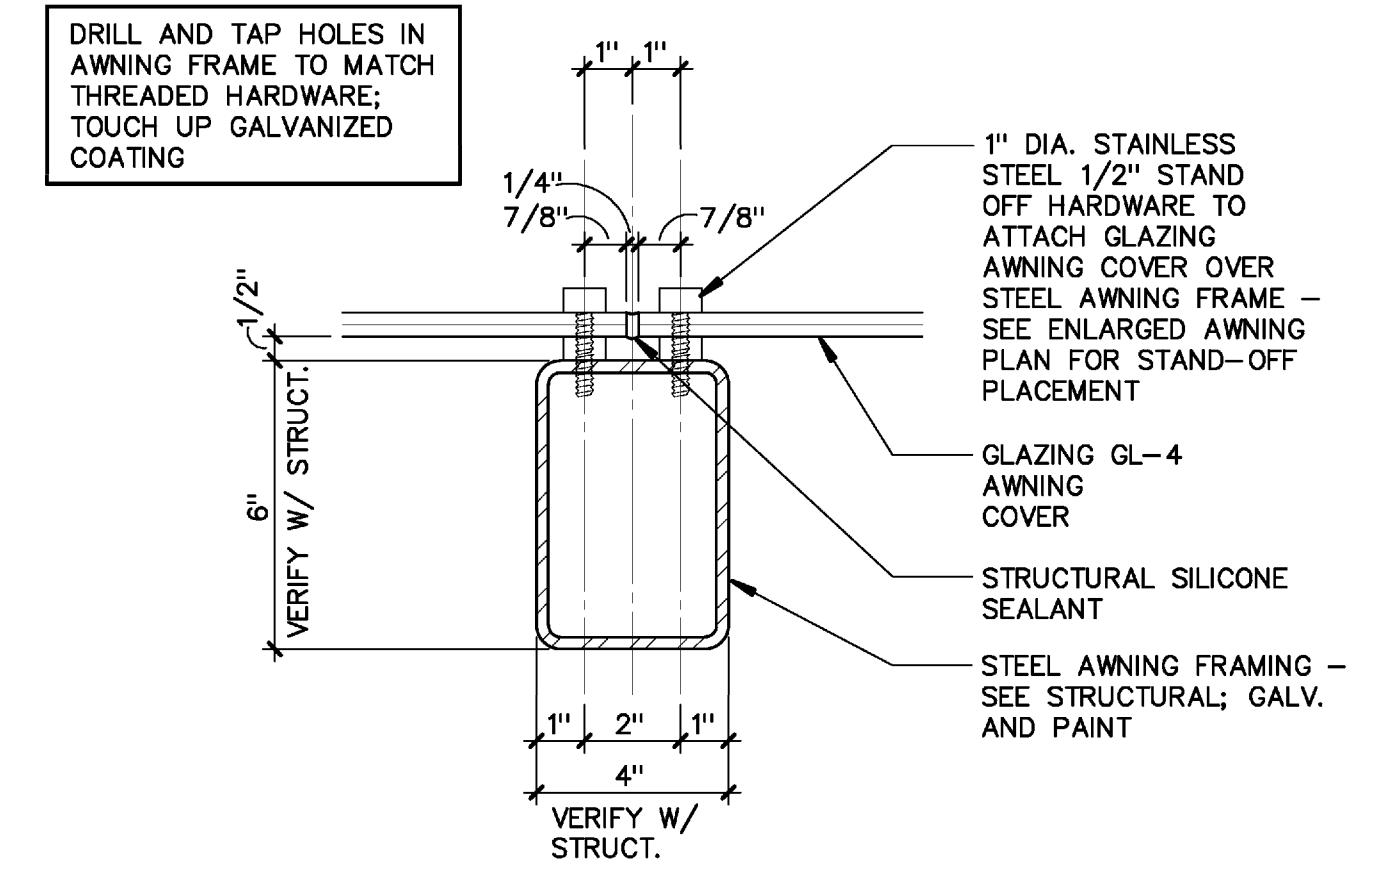


**2 AWNING DETAIL**  
SCALE: 3"=1'-0"

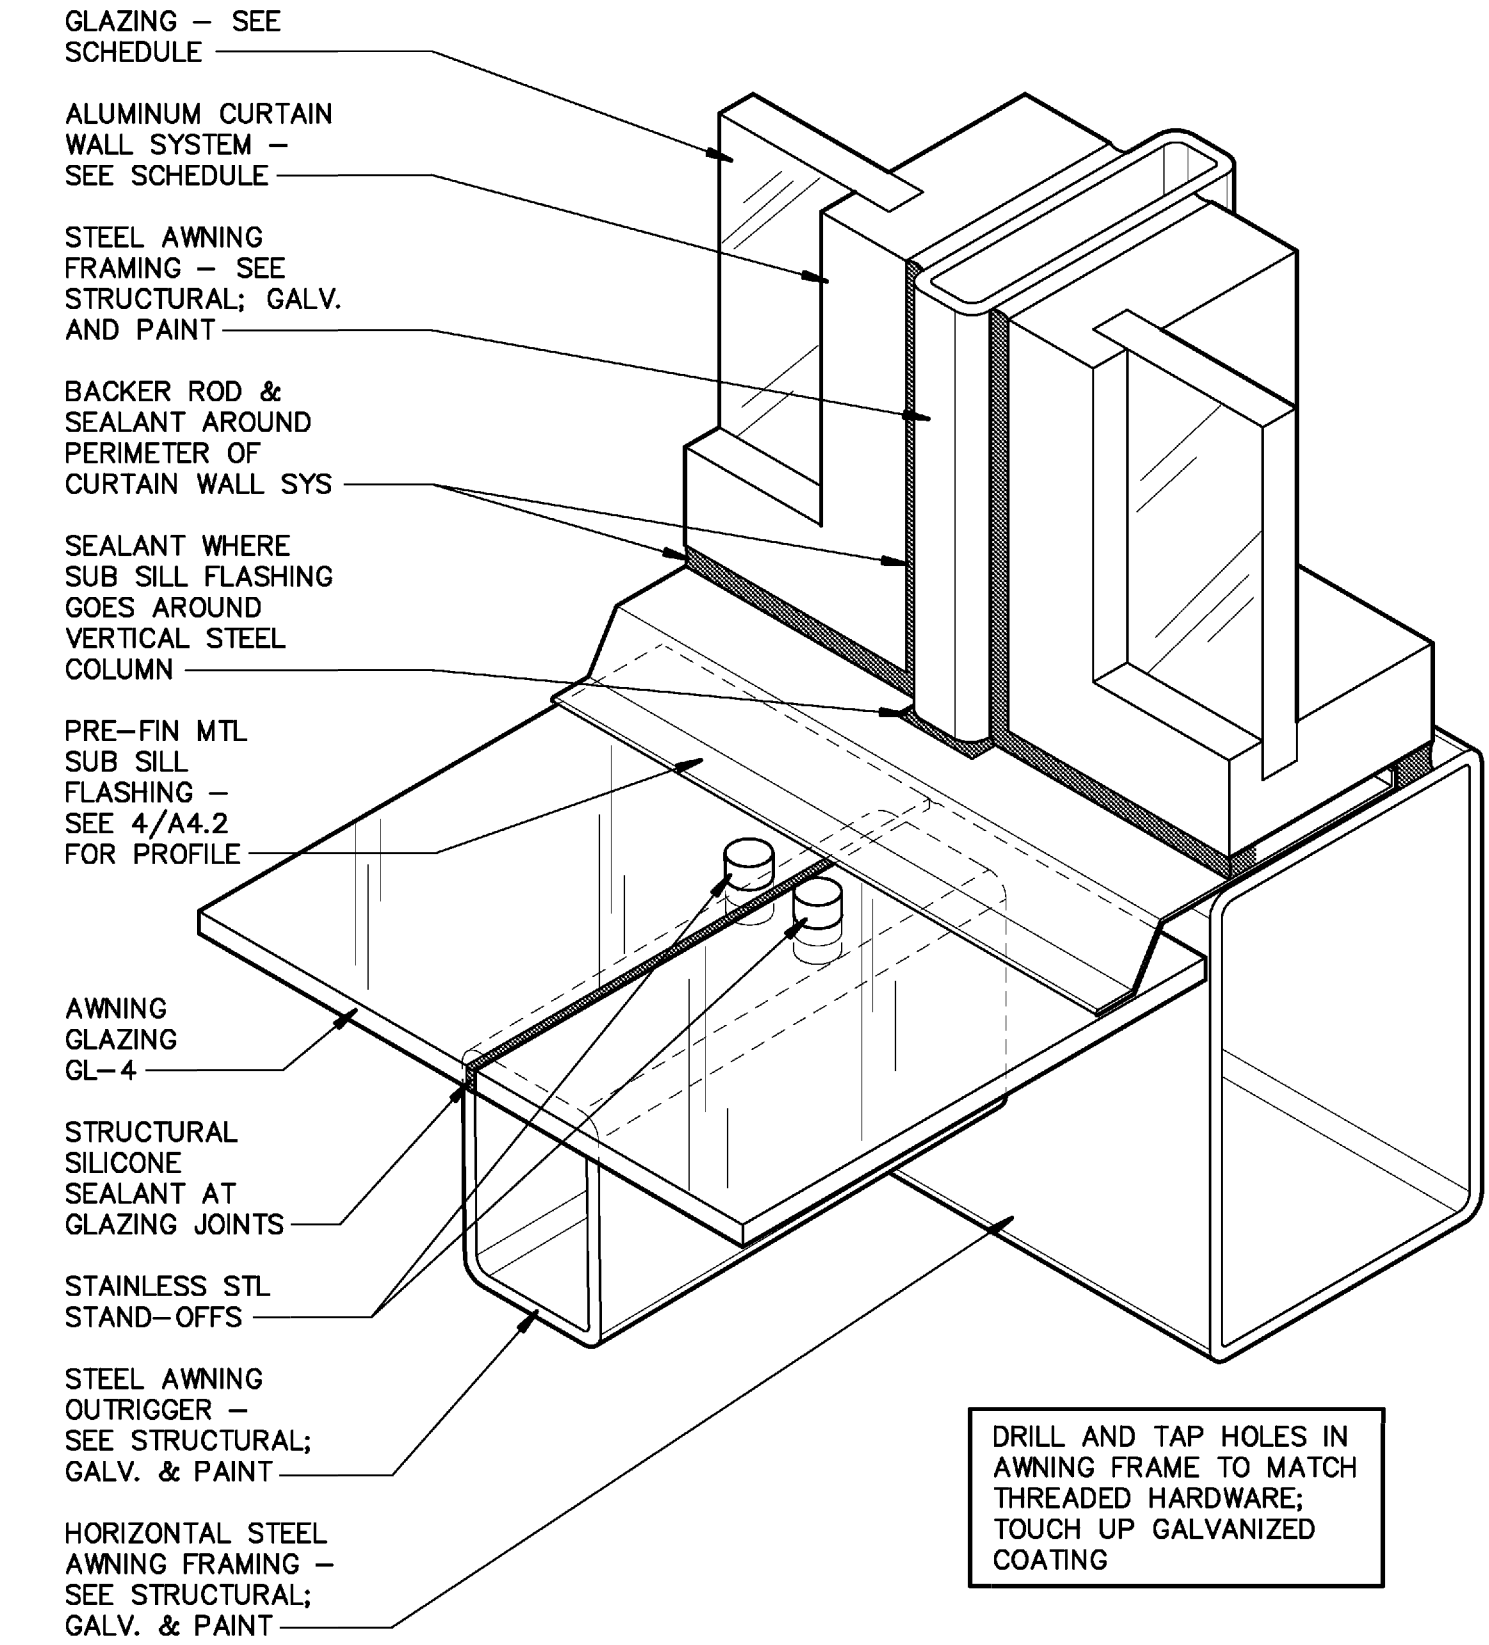

**4 AWNING DETAIL**  
SCALE: N.T.S.

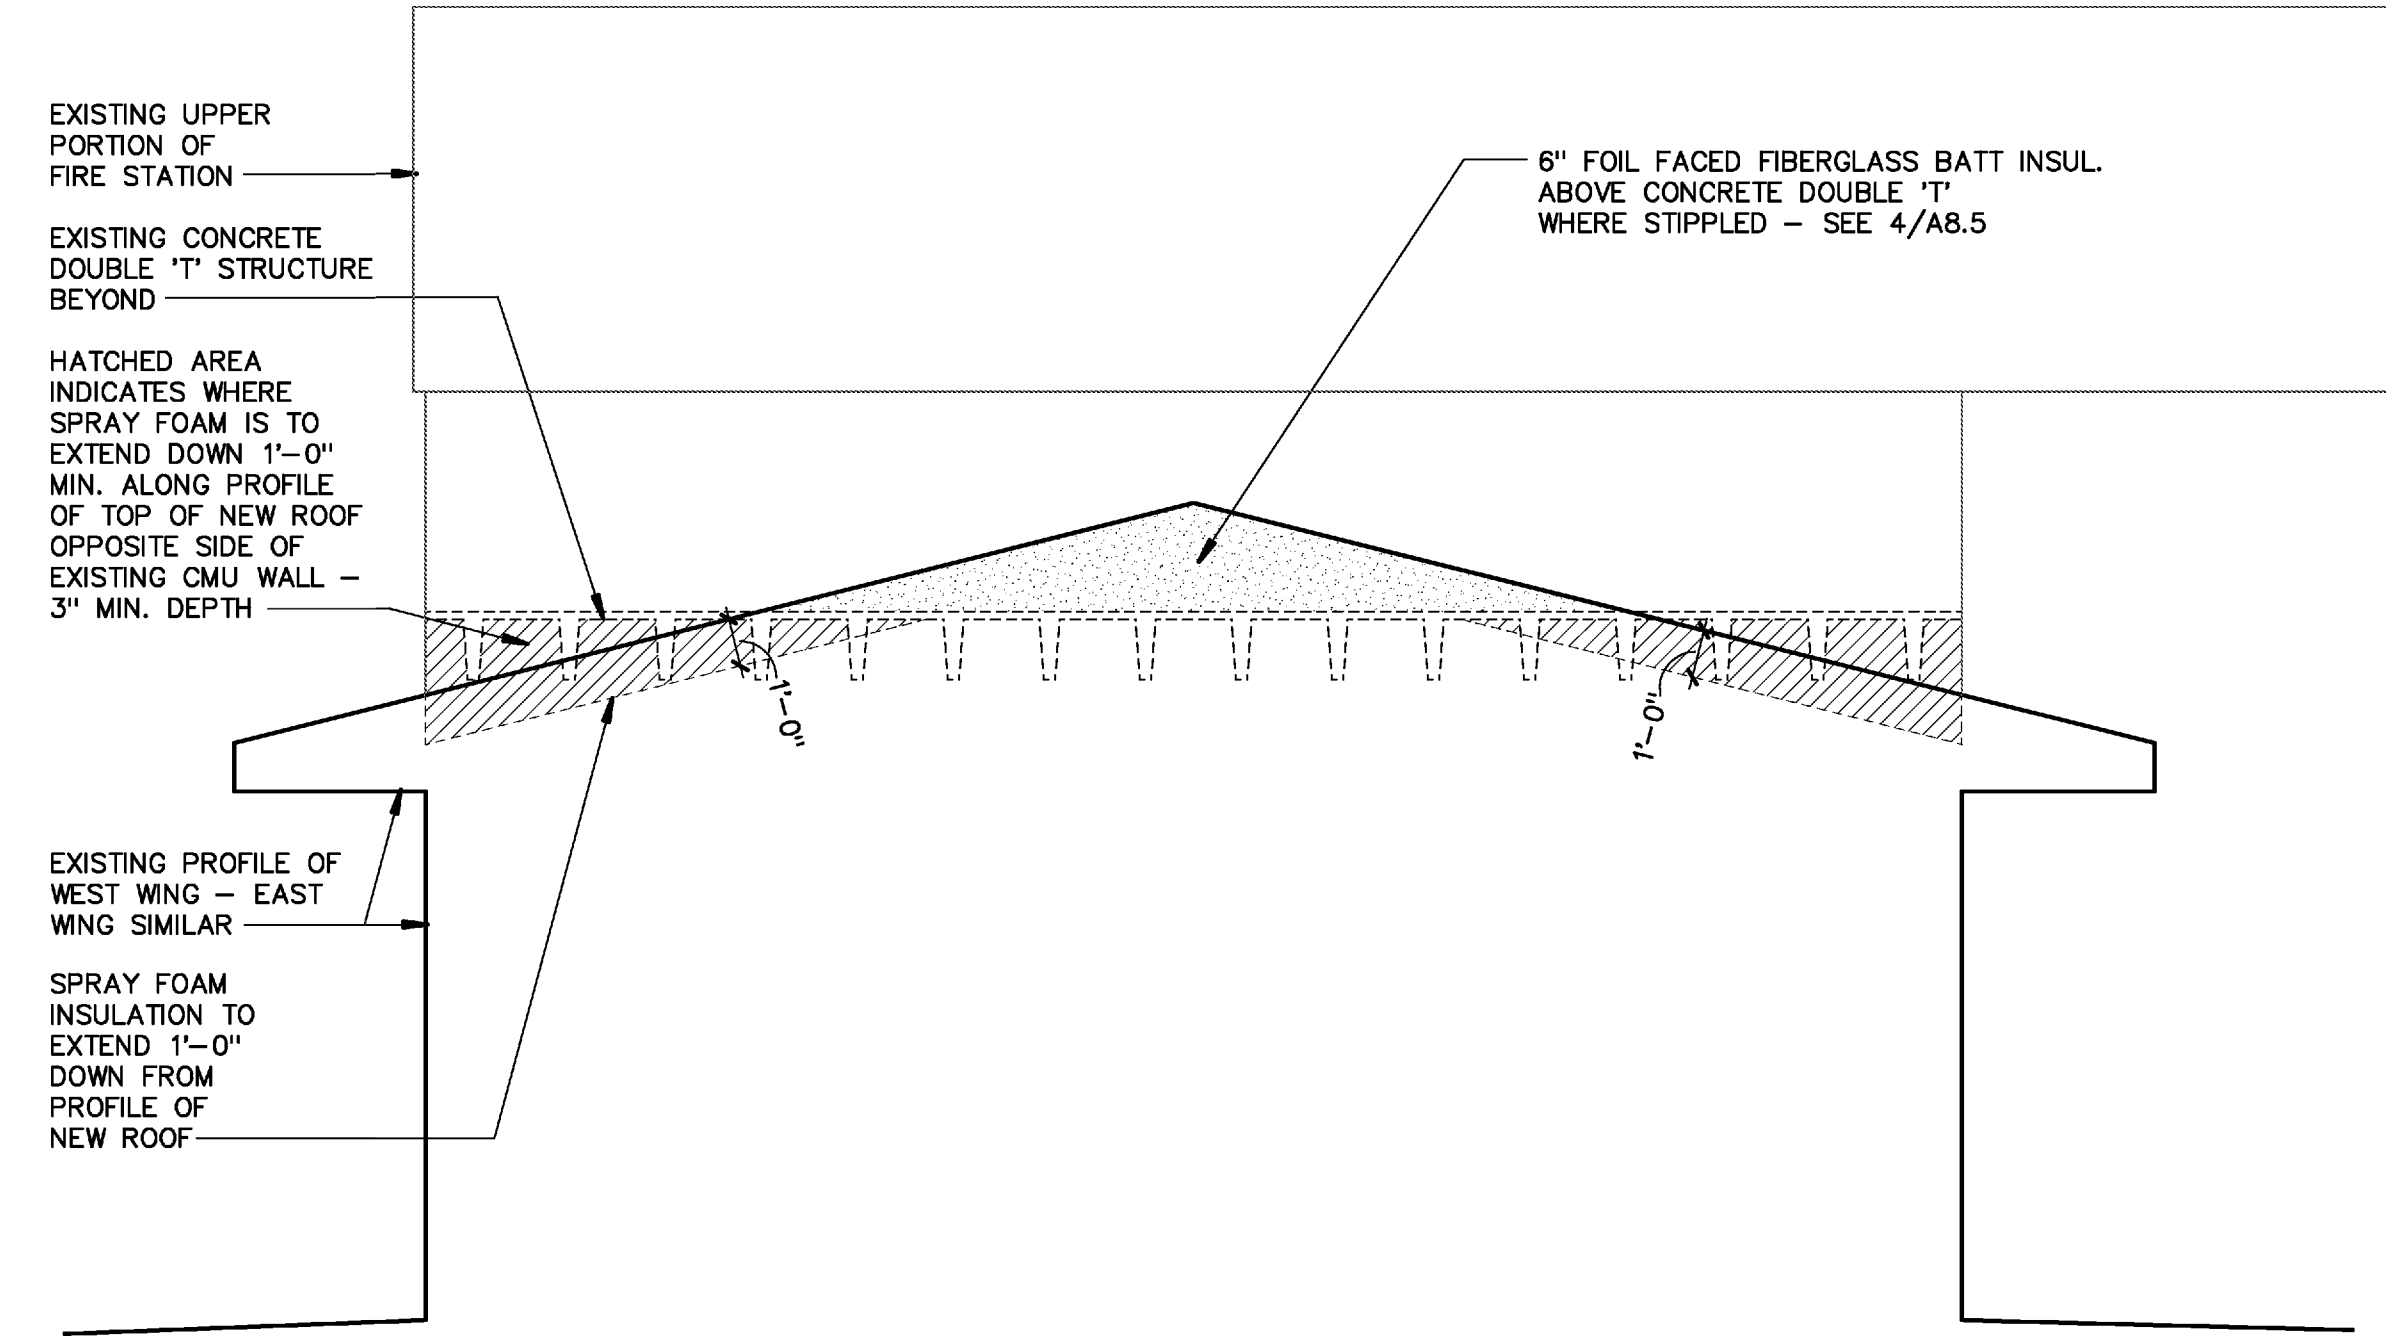

**3 INSULATION DIAGRAM**  
SCALE: 1/4"=1'-0"

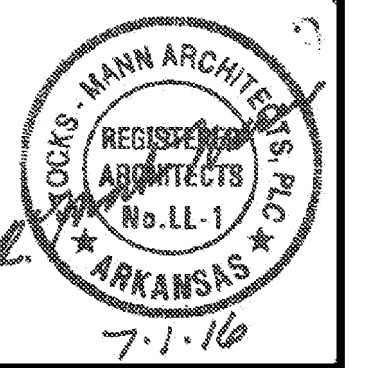

**Fire Station Renovation and  
Police Station Addition**  
Building 7200 - Camp Joseph T. Robinson  
North Little Rock, Arkansas

**REVISIONS**


ISSUE DATE  
JULY 1, 2016

PROJECT NO.  
0901U

CONTENTS  
EXTERIOR DETAILS

SHEET NUMBER

**A8.6**