




1 DETAIL-TYP. WALL OPENING
N.T.S.

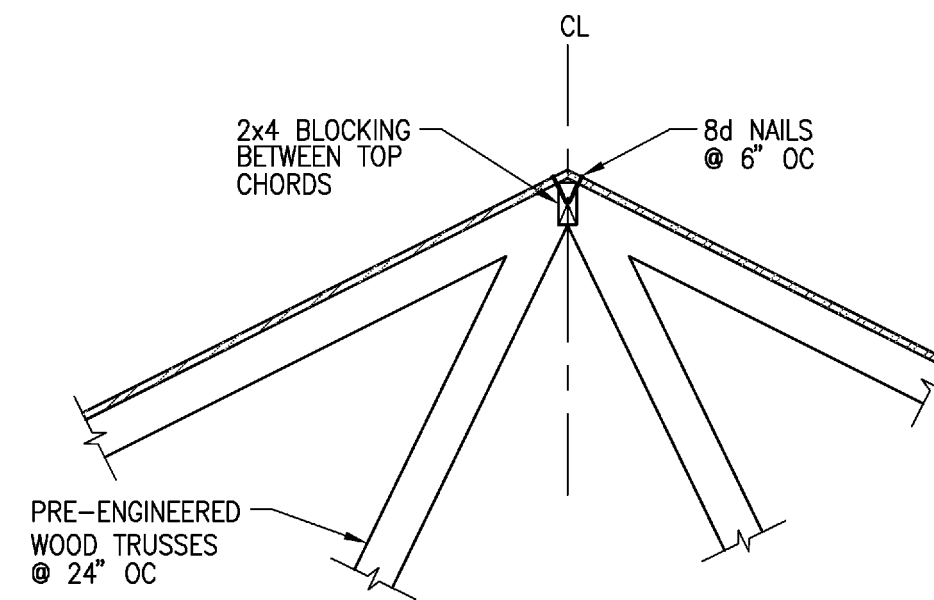


2 TYP SECTION @ RIDGE
N.T.S.

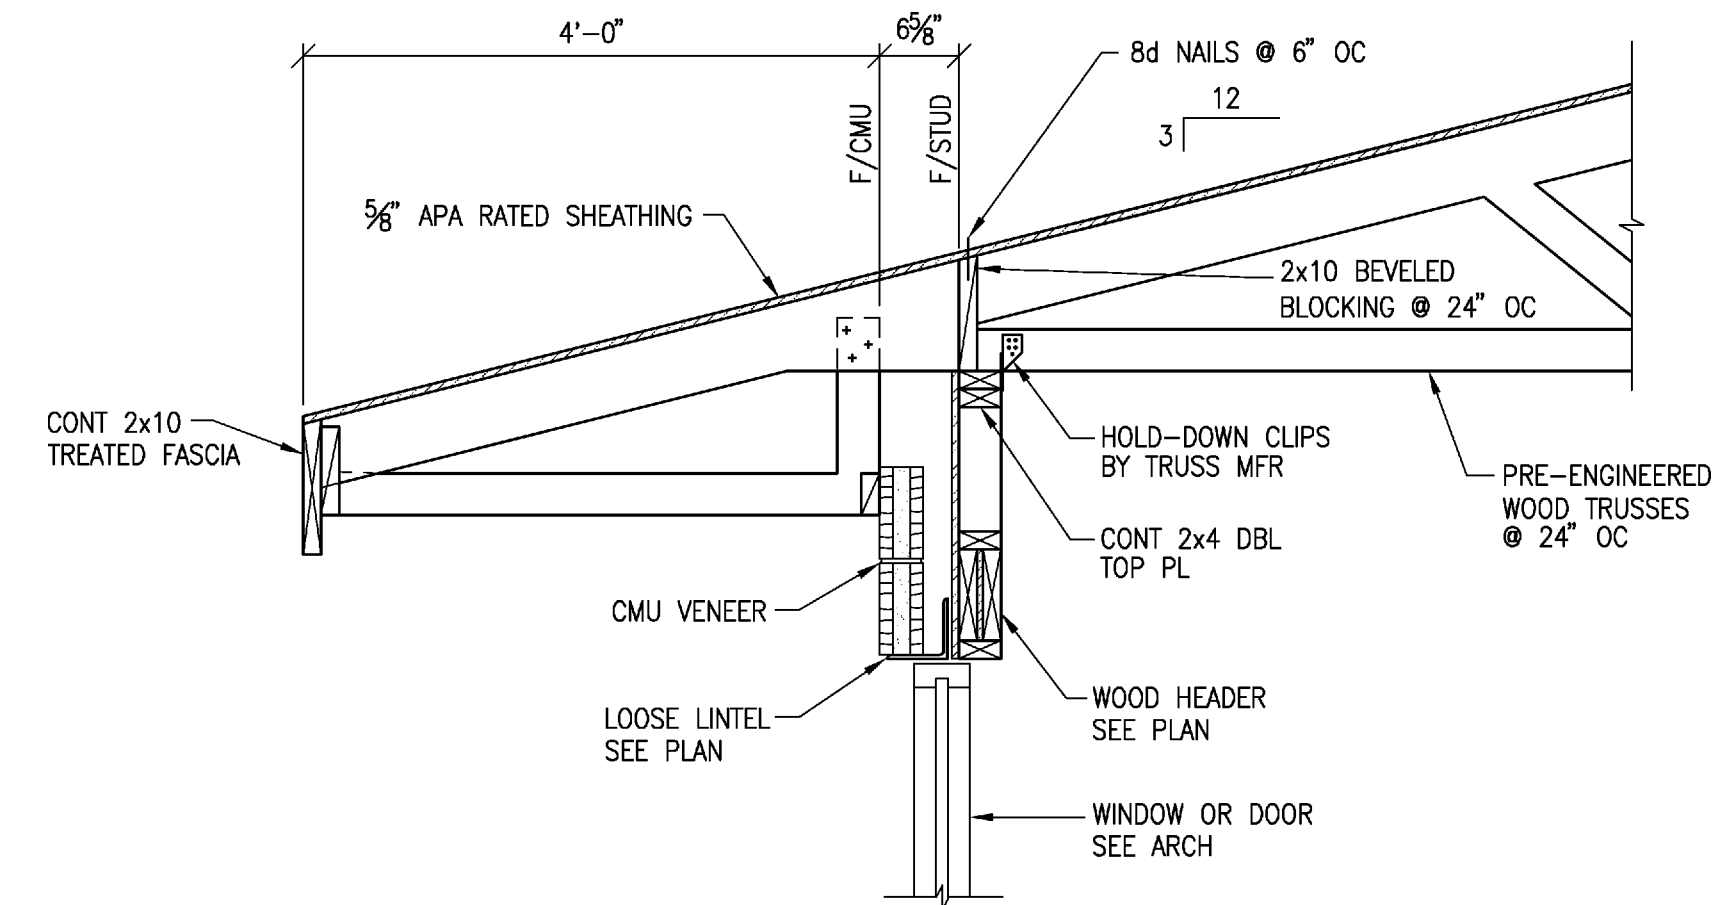


3 TYP SECTION @ EXT. HEADER
3/4"=1'-0"

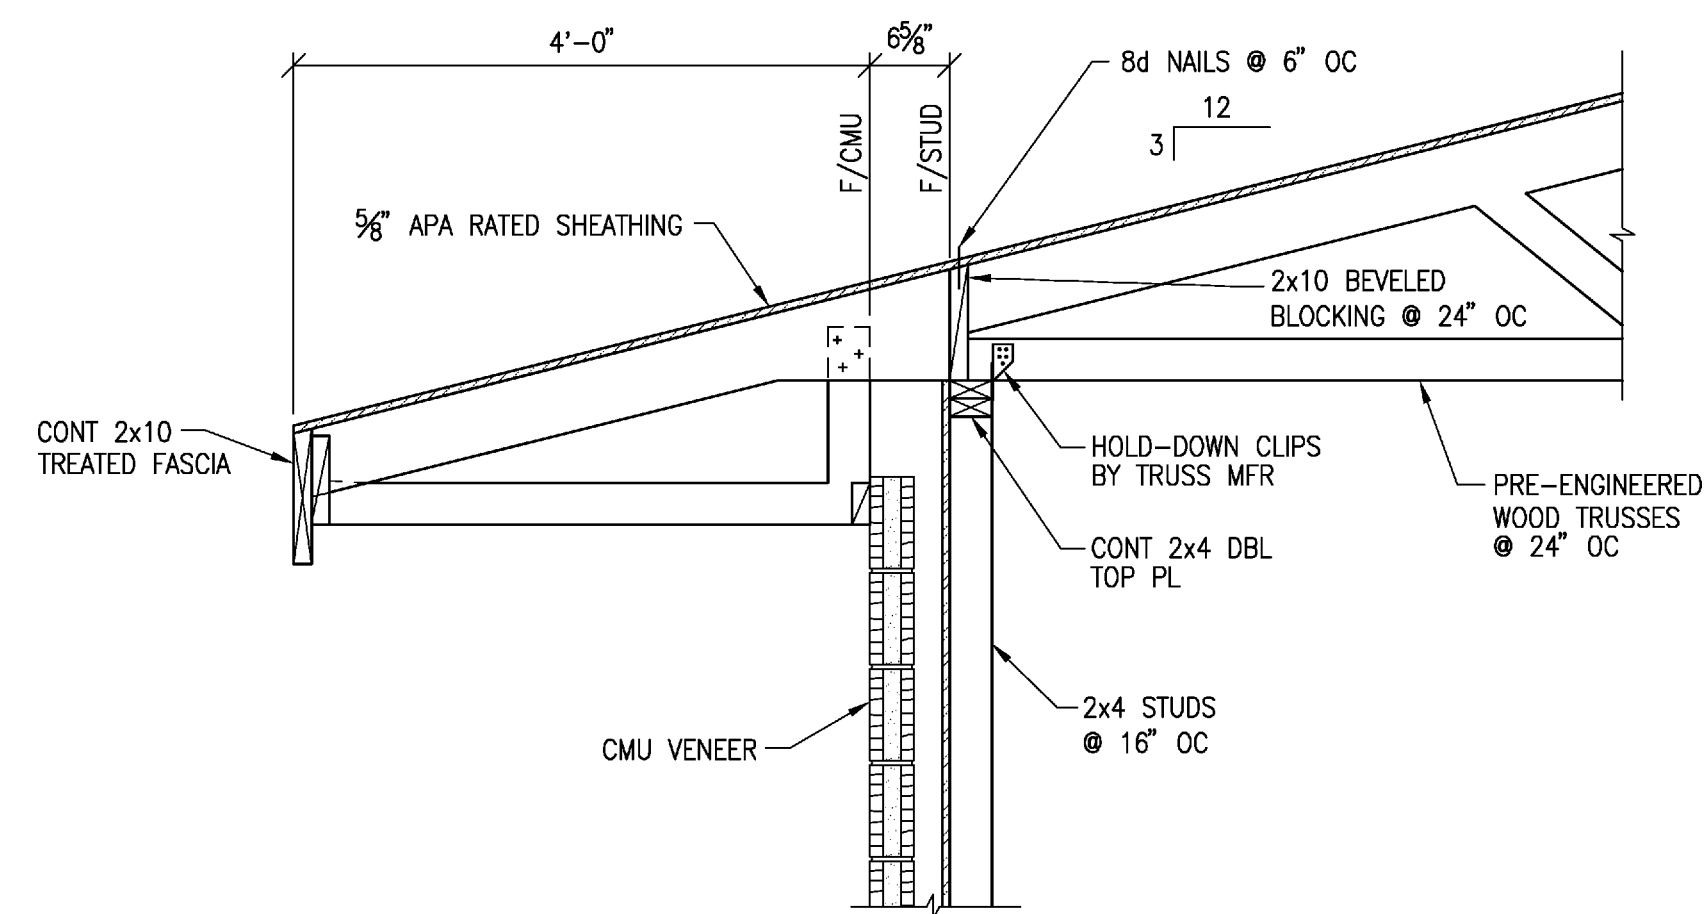


4 TYP SECTION @ EXT. WALL
3/4"=1'-0"

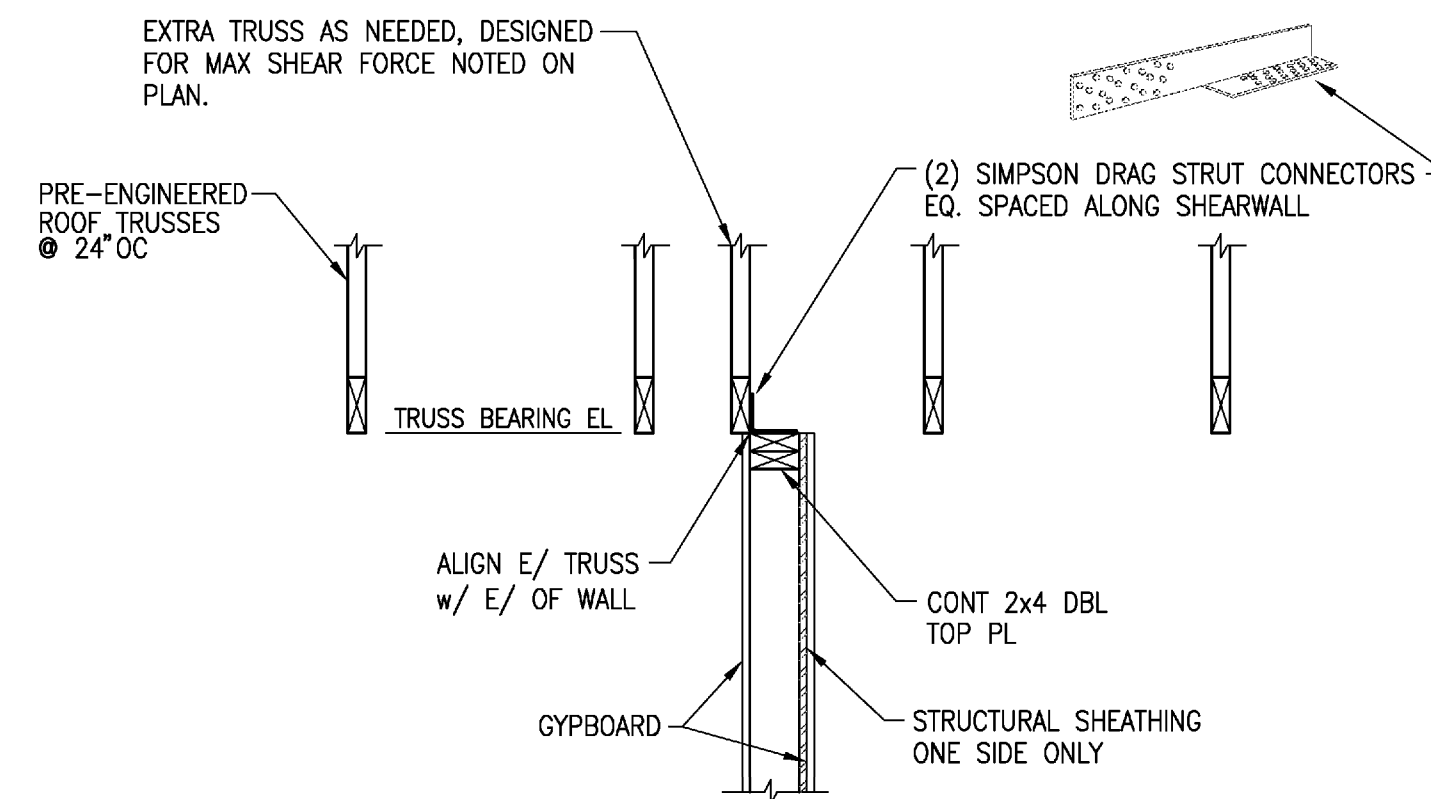


5 INT. SHEARWALL CONN @ ROOF
N.T.S.

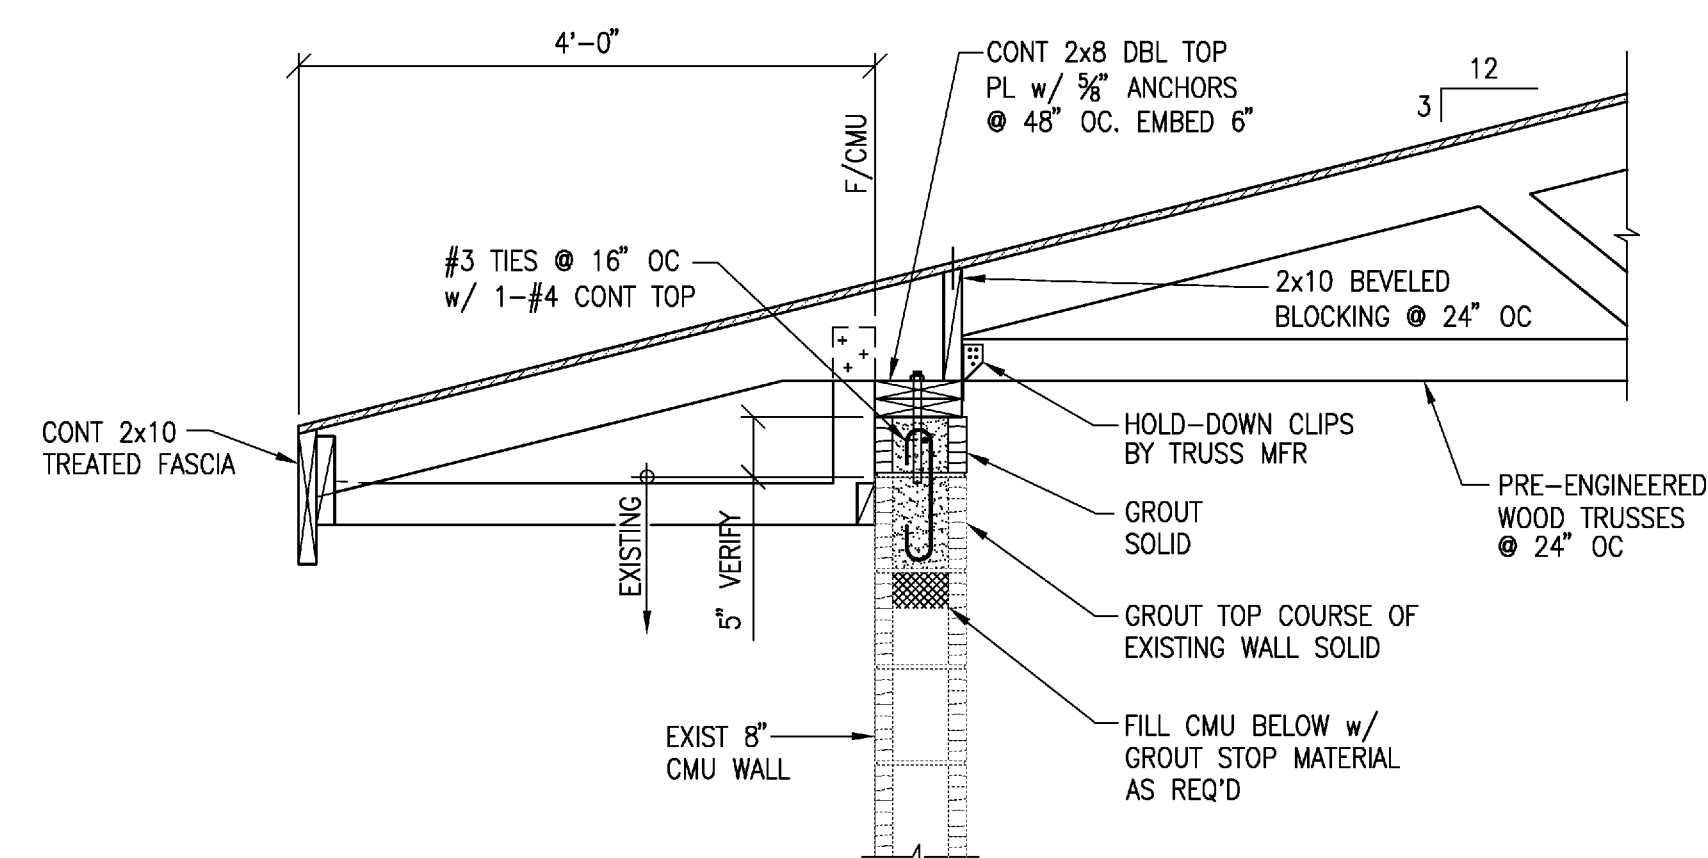


6 SECTION @ EXISTING WALL
3/4"=1'-0"

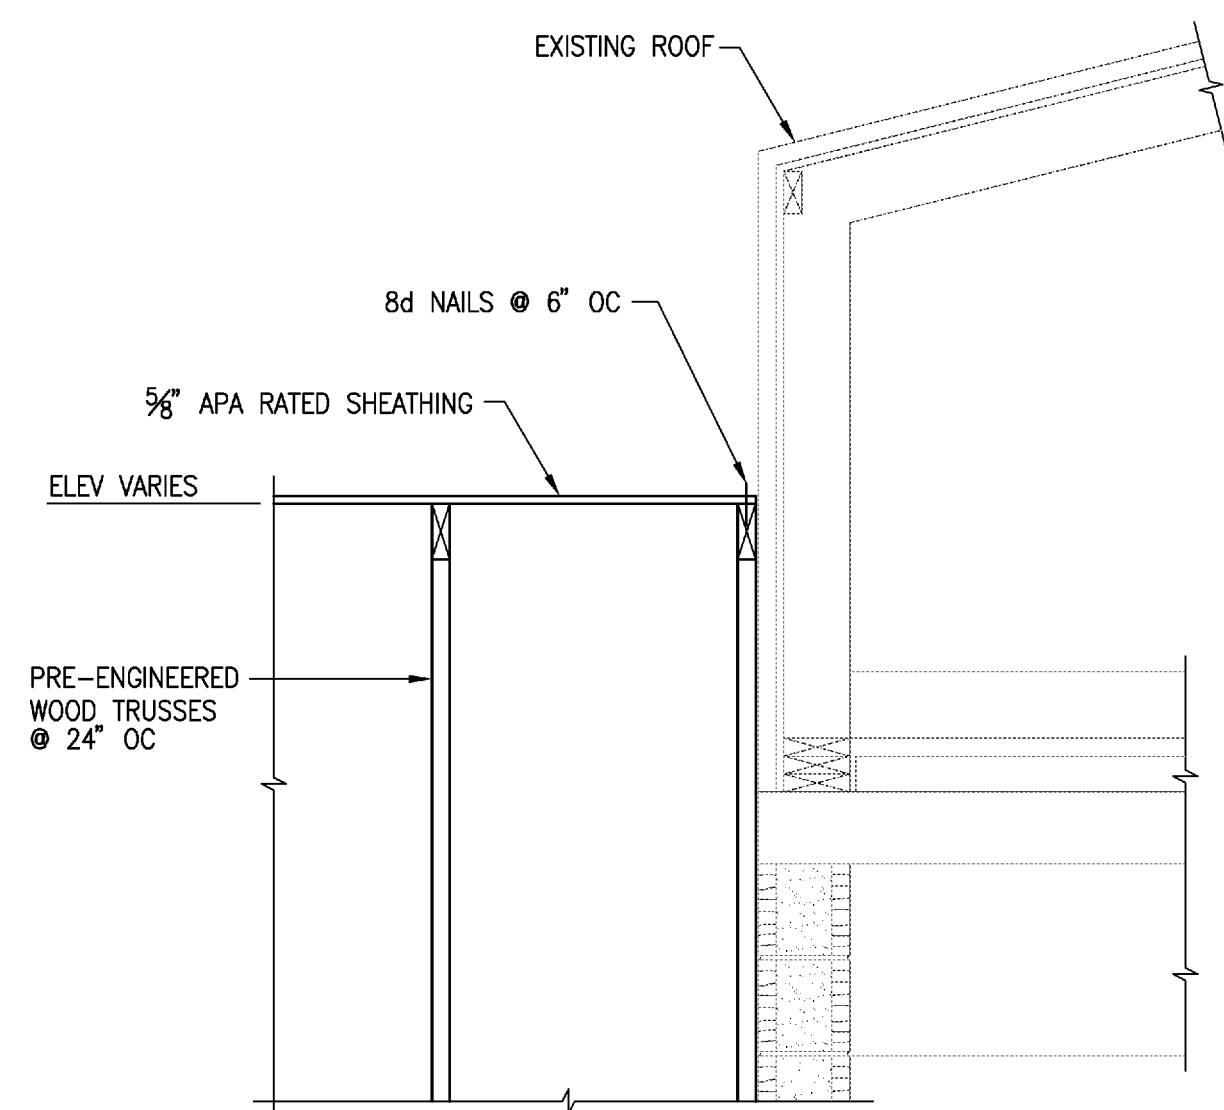

7 SECTION @ EXISTING WALL
3/4"=1'-0"

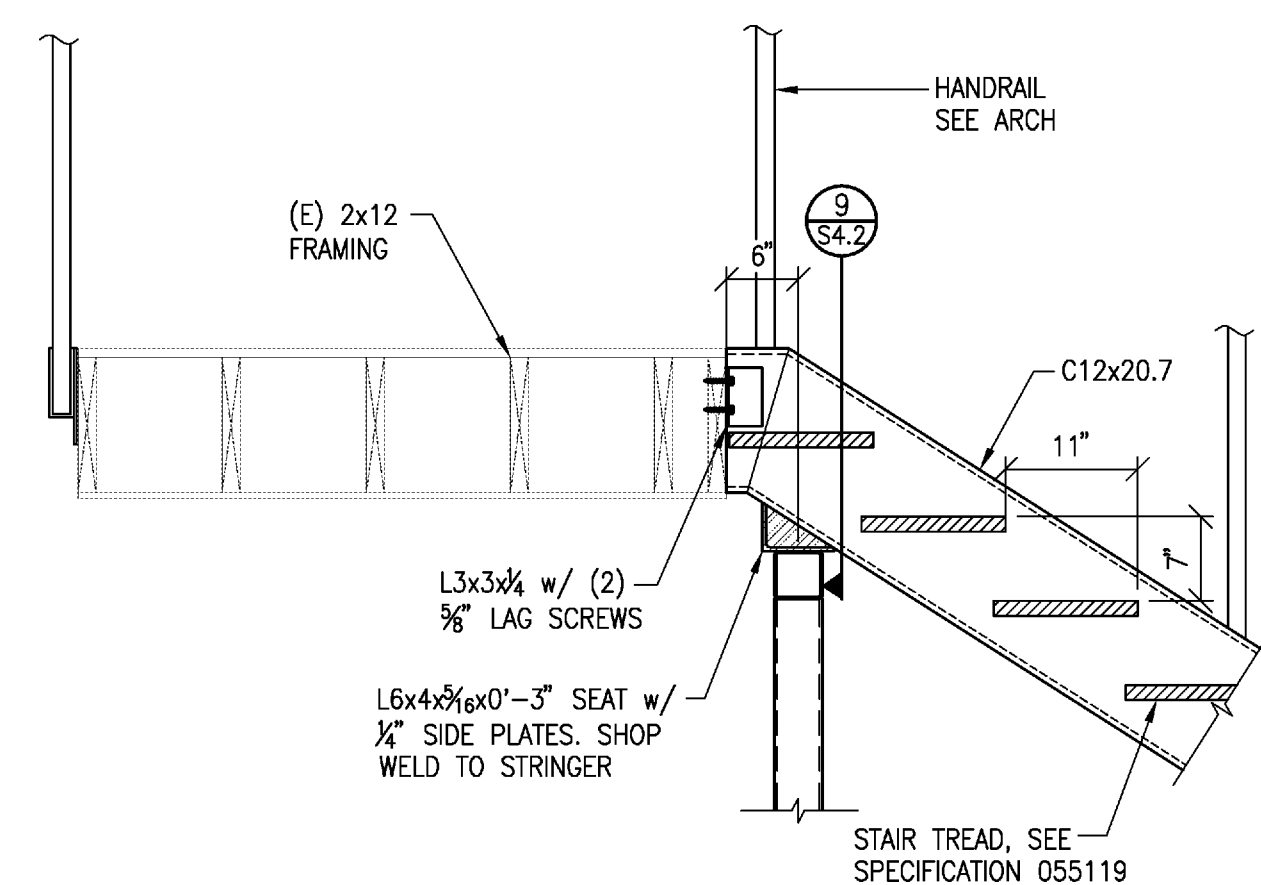

8 SECTION @ STAIR
3/4"=1'-0"

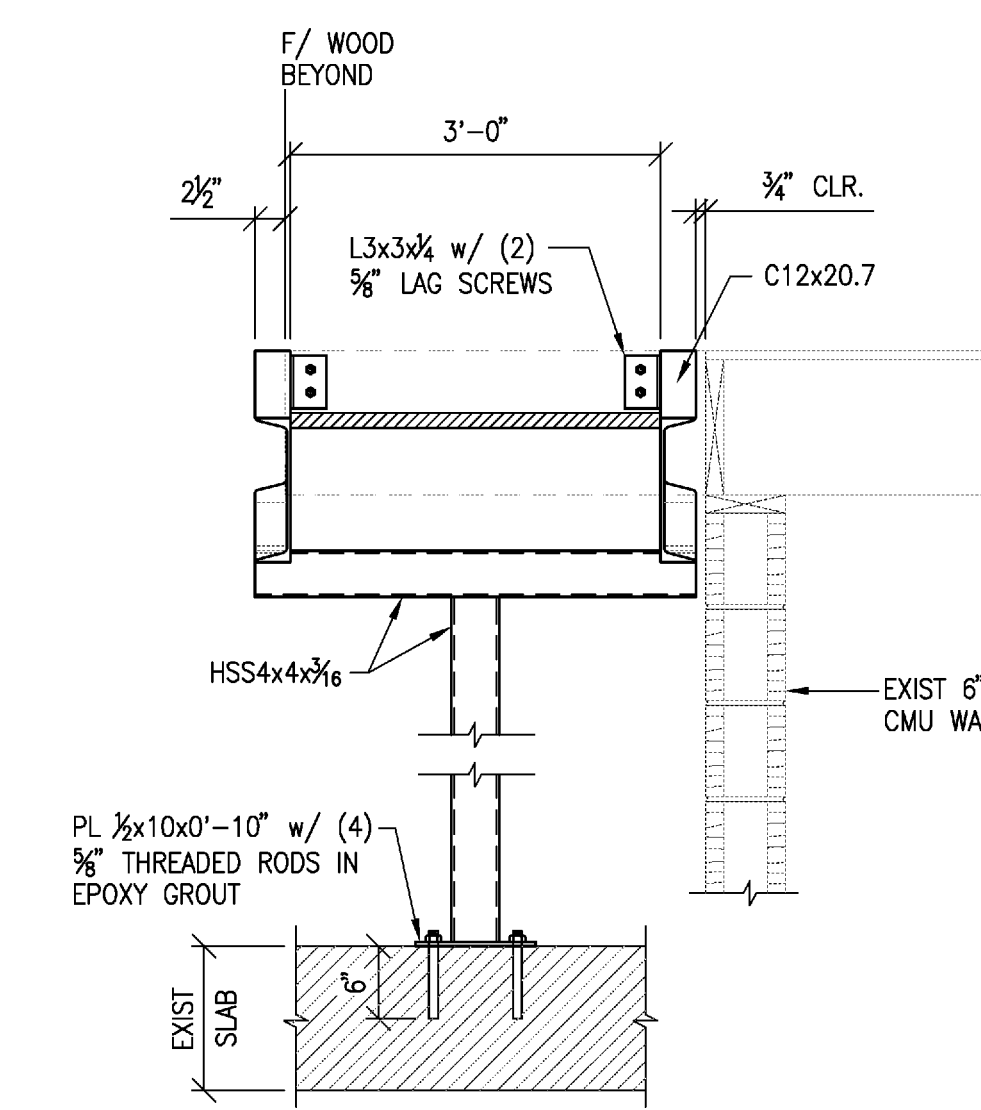

9 SECTION @ STAIR
3/4"=1'-0"

