

ADDENDUM NO. 2

Fire Station Renovation & Police Station Addition

Building 7200

Camp Joseph T. Robinson

North Little Rock, Arkansas

ISSUED: July 25, 2016

BY: STOCKS-MANN ARCHITECTS, PLC
401 W. Capitol, Suite 402
Little Rock, Arkansas 72201

TO: All Prime Bidders and Plan Holders of Record

(This Addendum forms a part of the Bidding Documents and modifies them as described herein.)

I. REFER TO THE PROJECT MANUAL, dated July 1, 2016

A. Refer to 084113, para 2.6.A.2.

1. **Delete in its entirety.**

B. Refer to 084413, para. 1.8.B.1.

1. Change Warranty Period to read: **5 years from date of Substantial Completion.**

C. Refer to 084413, para 2.1.H

1. **Delete in its entirety.**

D. Refer to 262816, para. 3.4.E.3

1. Delete: **Para. 'E.3' in its entirety.**

II. REFER TO THE PROJECT DRAWINGS, dated July 1, 2016

A. Refer to Detail 2/A8.4.


1. Delete detail: Use the attached detail **AD2.01, dated July 25, 2016**

- B. Refer to all drawings where “½” Exterior Sheathing” is referenced as part of a note.
 - 1. Change “½” Exterior Sheathing” to read: ½” **Gypsum Sheathing**
- C. Refer to Revised Sheet E0.1 – SCHEDULES AND DETAILS – ELECTRICAL
revision dated 7-25-16:
 - 1. Refer to EQUIPMENT SCHEDULE. Update notes referring to fire protection compressor. The electrical contractor shall provide the motor starter in lieu of the fire protection contractor.
- D. Refer to Revised Sheet E5.1 – RISER DIAGRAMS – ELECTRICAL – revision dated 7/25/16.
 - 1. Refer to RISER DIAGRAM – TELE/DATA. Clarification that the 3” conduits extending from the existing pedestals are new.

Attachments:

- A. AD2.0**
- B. E0.1 – ADD#2, revision dated 7-25-16**
- C. E5.1 – ADD#2, revision dated 7-25-16**

END OF ADDENDUM NO. 2

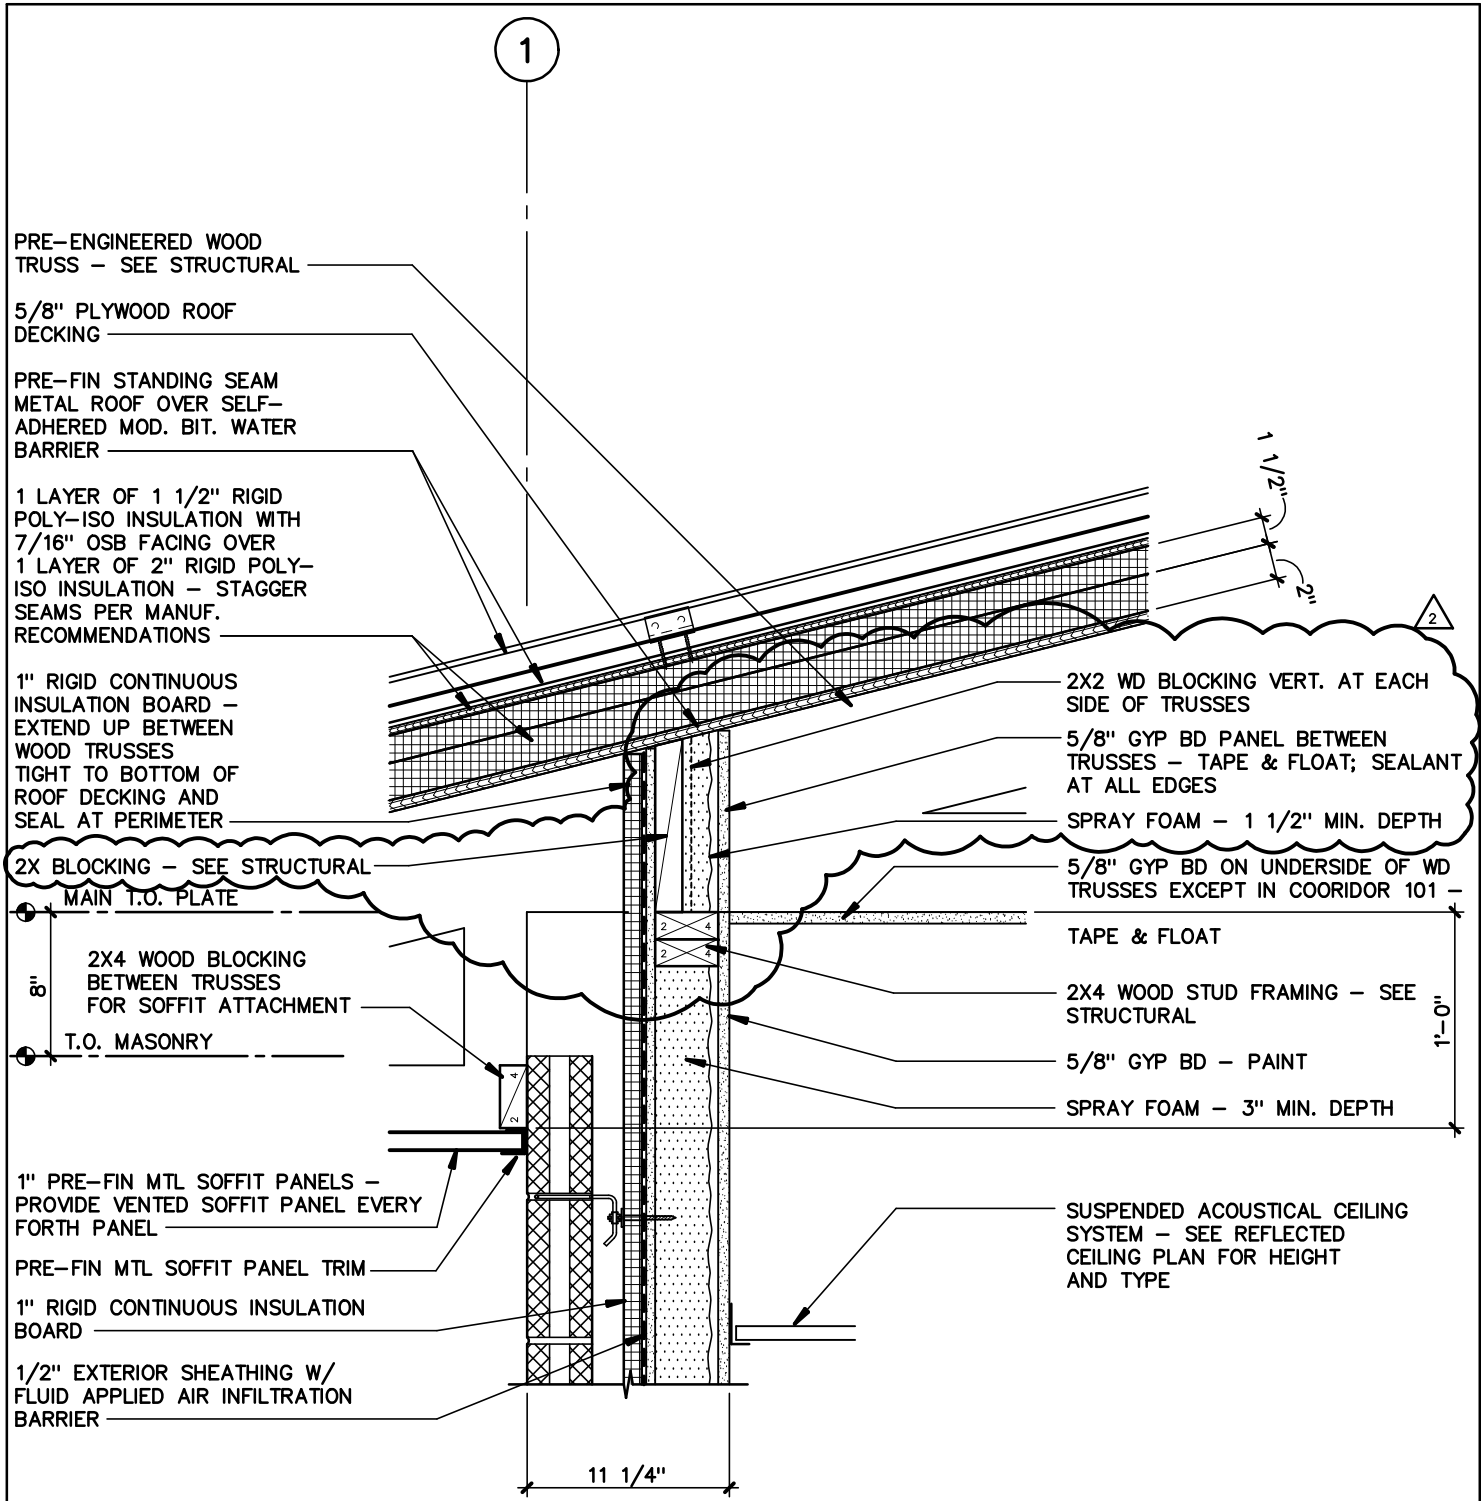

1

SOFFIT DETAIL

SCALE: N.T.S. REF: 2/A8.4



PROJECT:
 Fire Station Renovation and
 Police Station Addition
 Camp Robinson, North Little Rock, AR
 SMA #0901U DBA #9751650

ISSUE DATE:
 July 25, 2016

REVISIONS:

ADDENDUM
 DWG NO.
AD2.0