




1 INTERIOR ELEV. - CORRIDOR #101
3/8" = 1'-0"

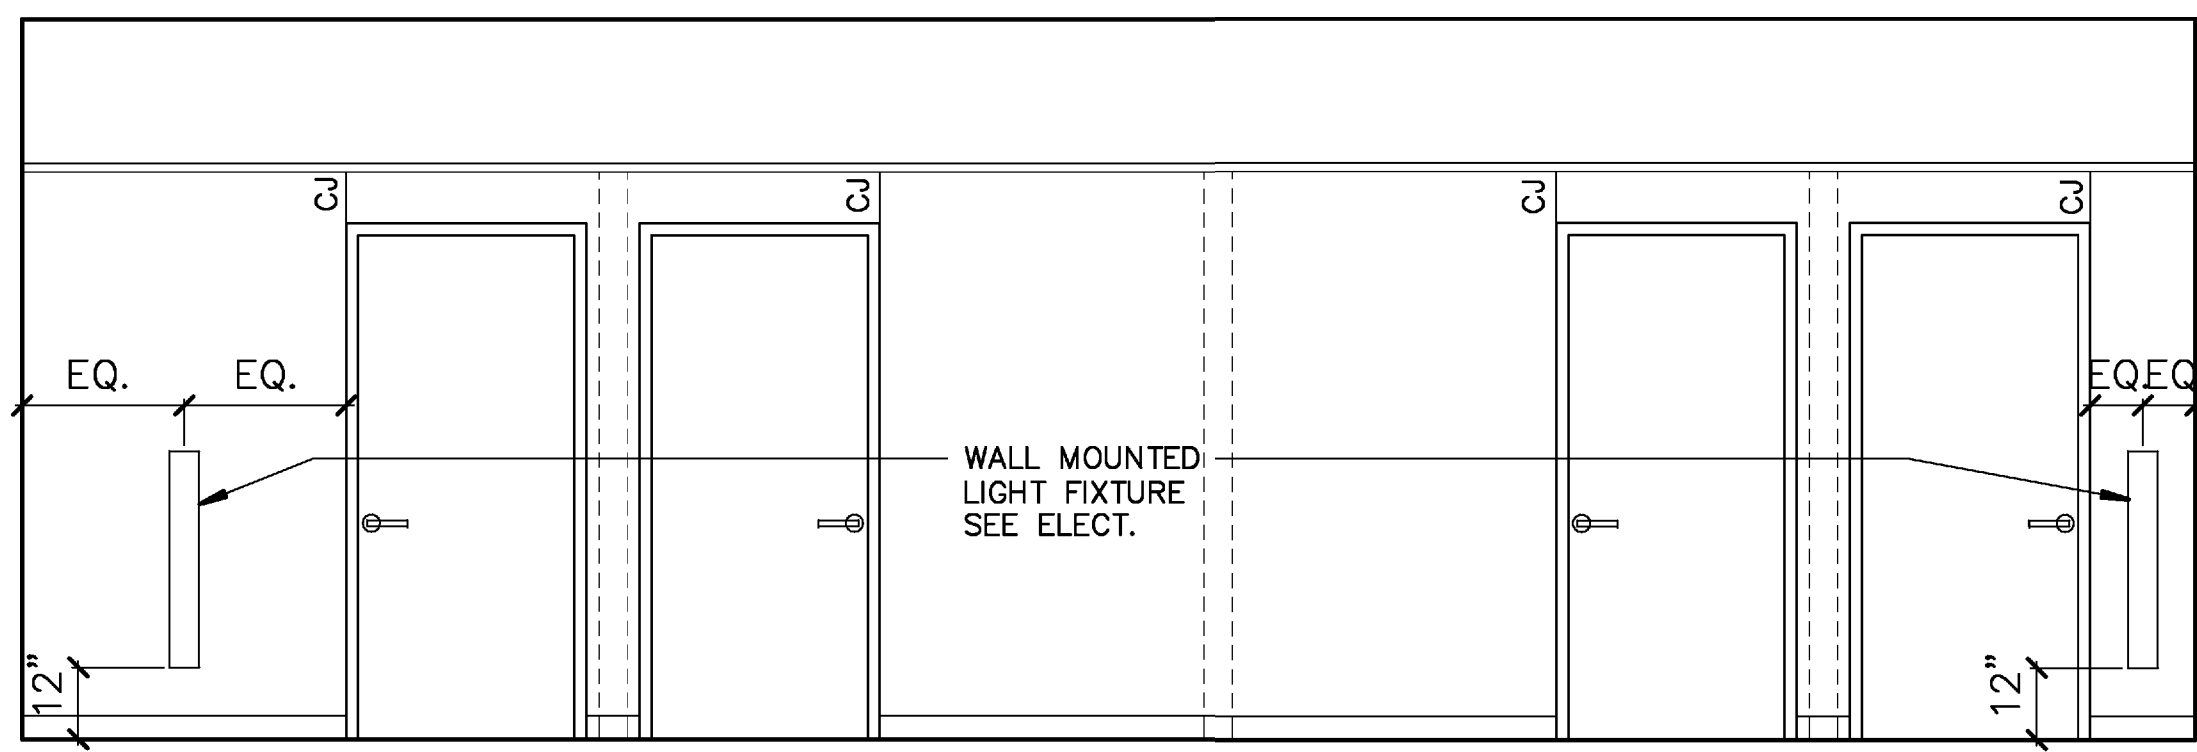


2 INTERIOR ELEV. - CORRIDOR #119
3/8" = 1'-0"

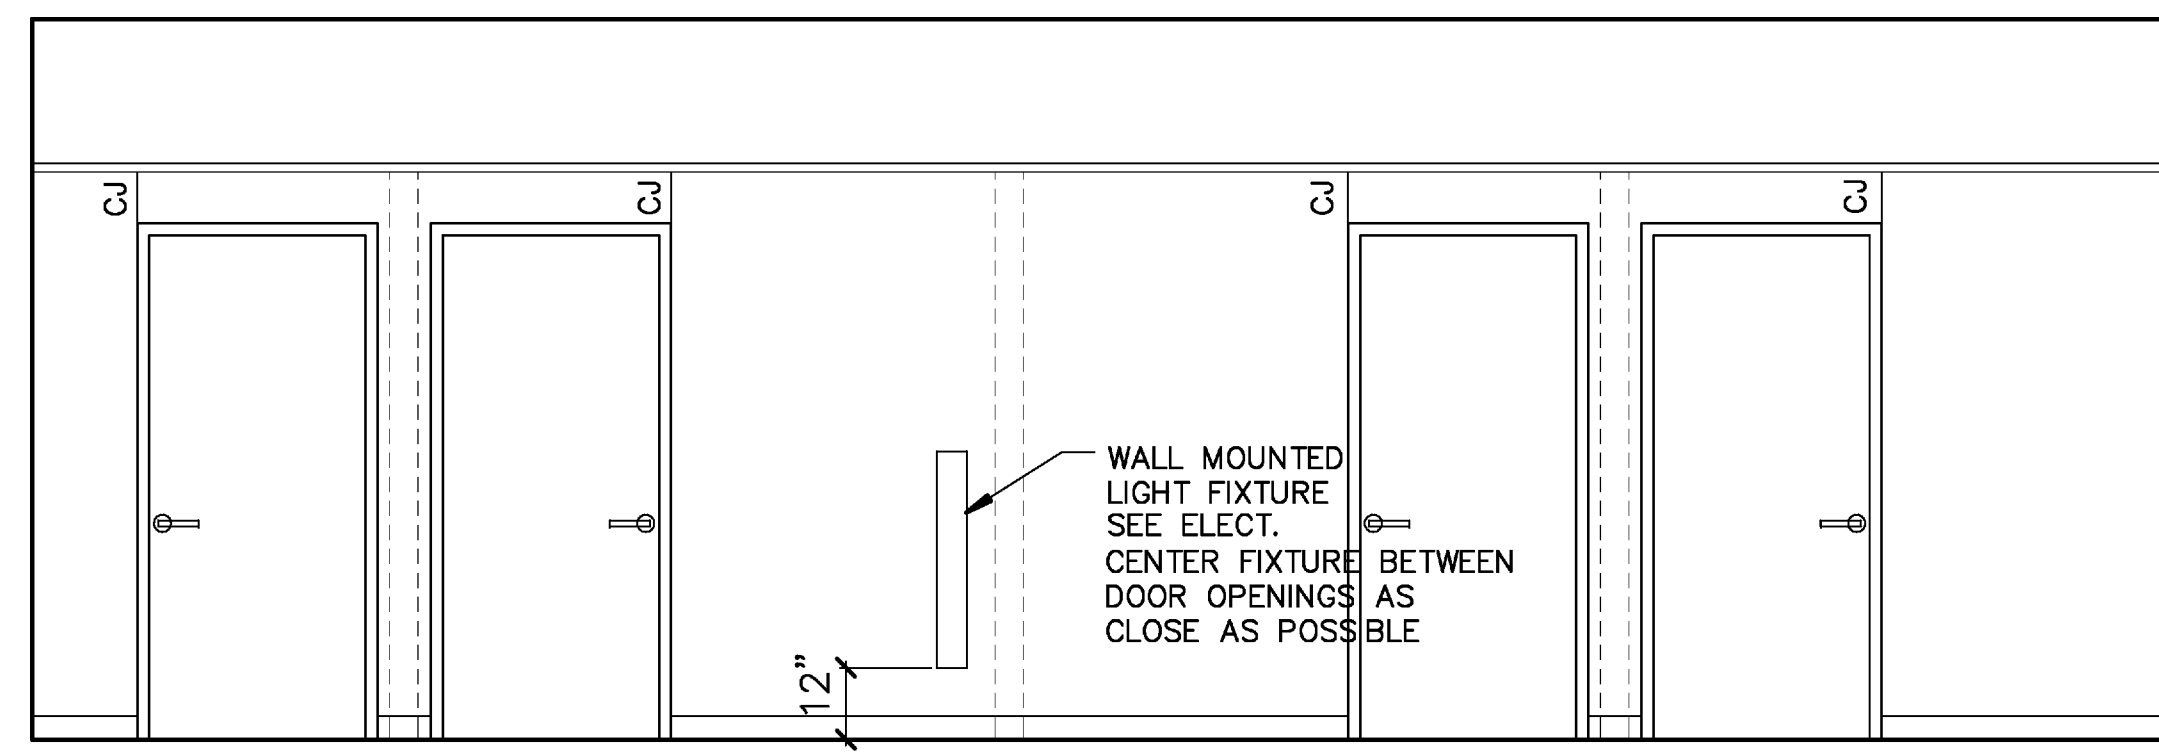


3 INTERIOR ELEV. - CORRIDOR #119
3/8" = 1'-0"

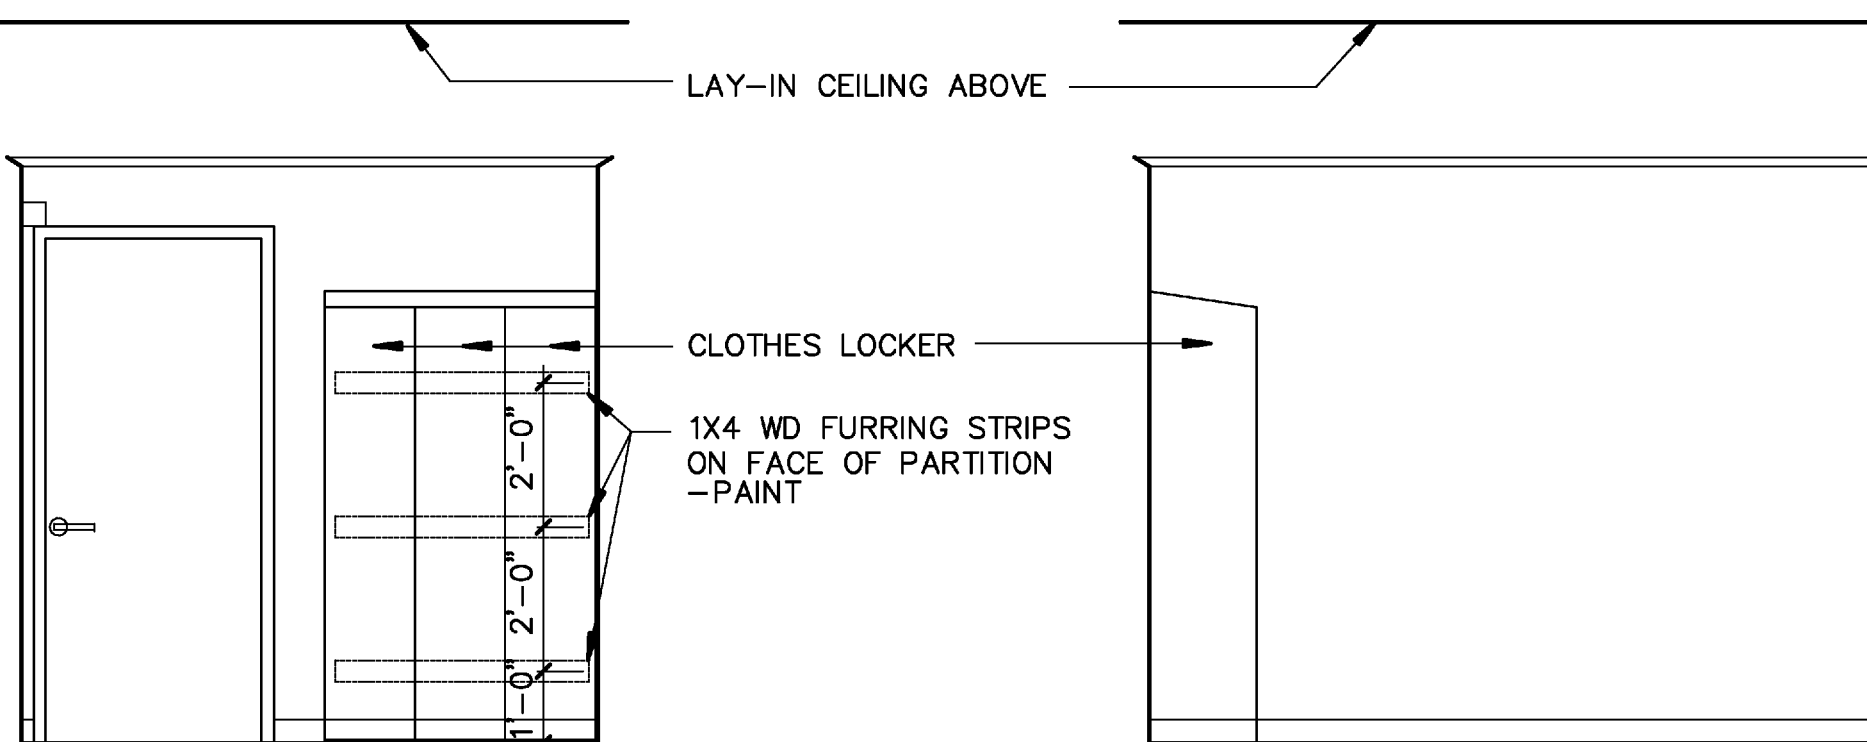


4 INTERIOR ELEV. SLEEPING QUARTERS #121
3/8" = 1'-0"

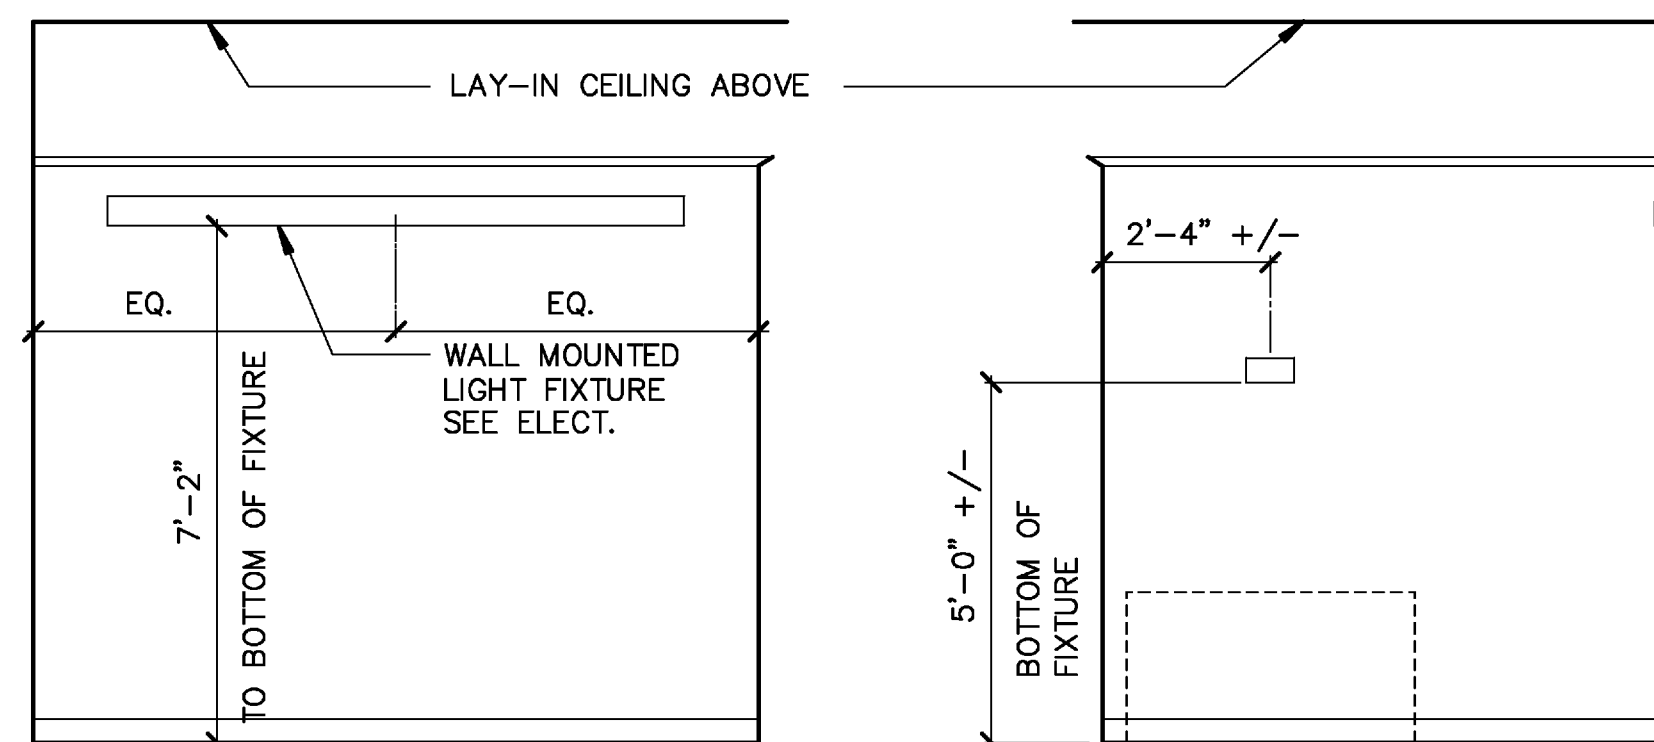


6 INTERIOR ELEV. SLEEPING QUARTERS #121
3/8" = 1'-0"

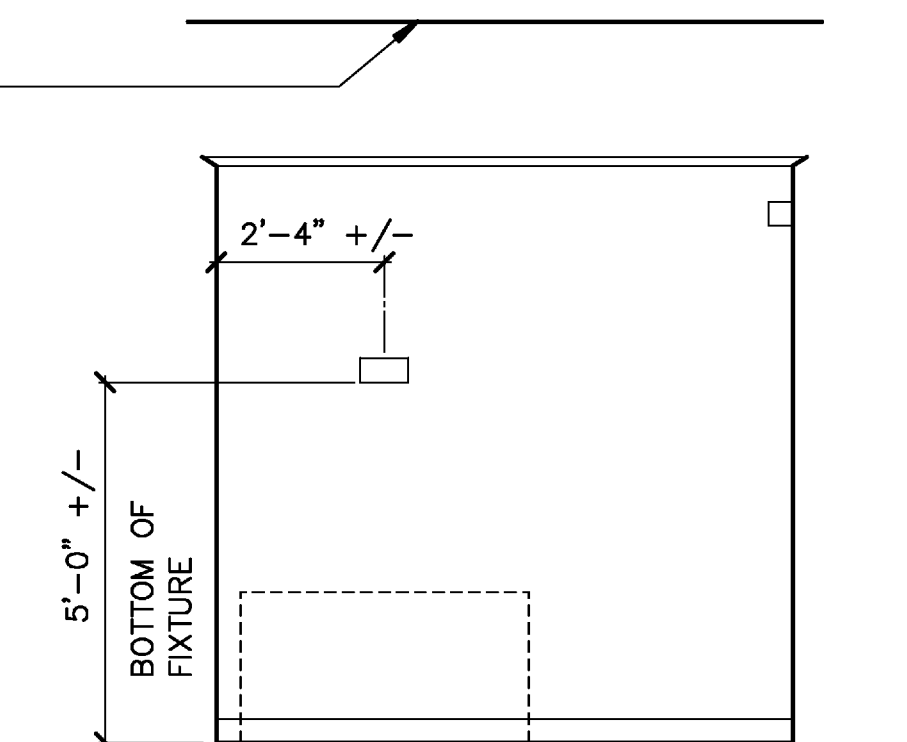


7 INTERIOR ELEV. SLEEPING QUARTERS #121
3/8" = 1'-0"

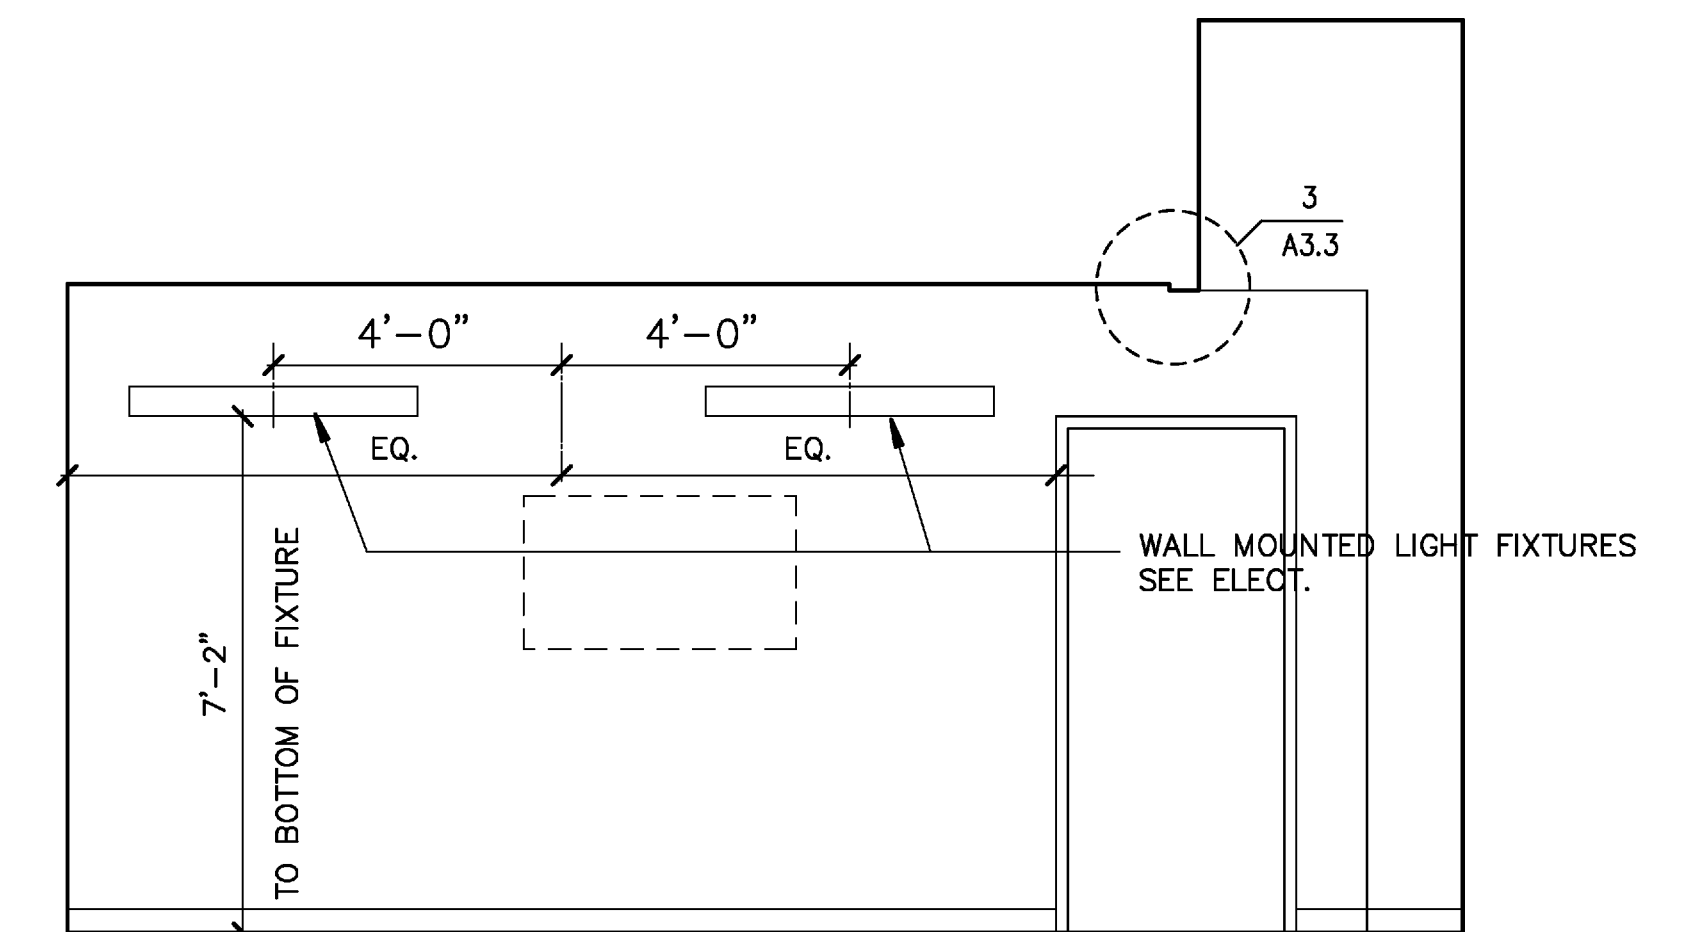

8 INTERIOR ELEV. - TV AREA #123
3/8" = 1'-0"

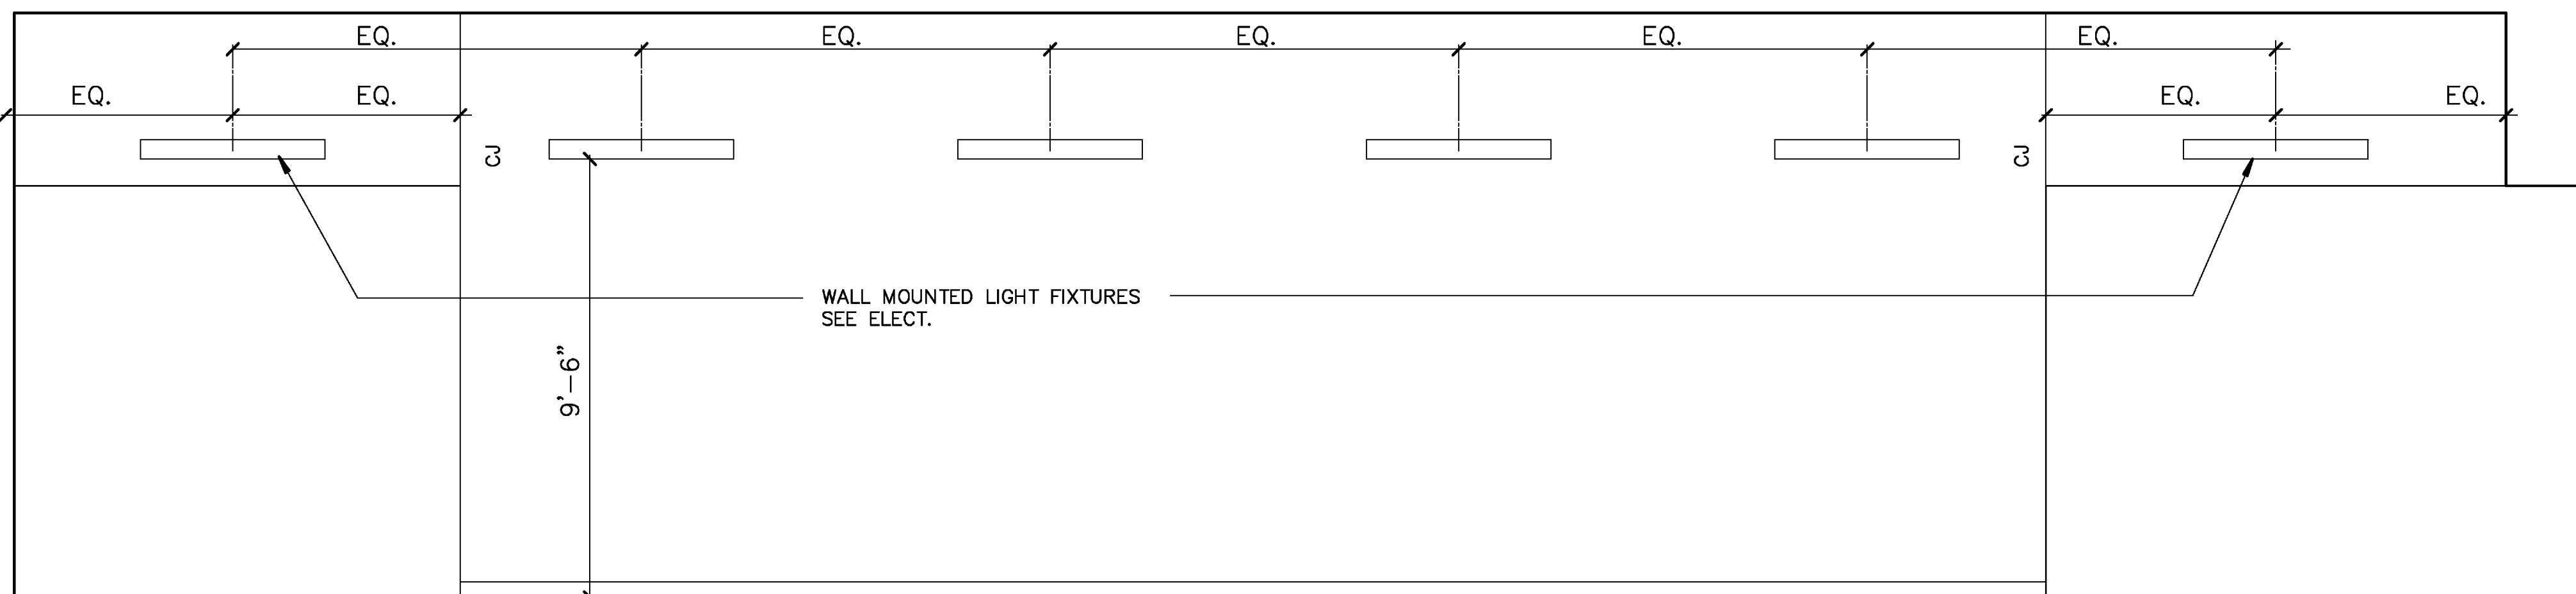

9 INTERIOR ELEV. - CORRIDOR #112
3/8" = 1'-0"

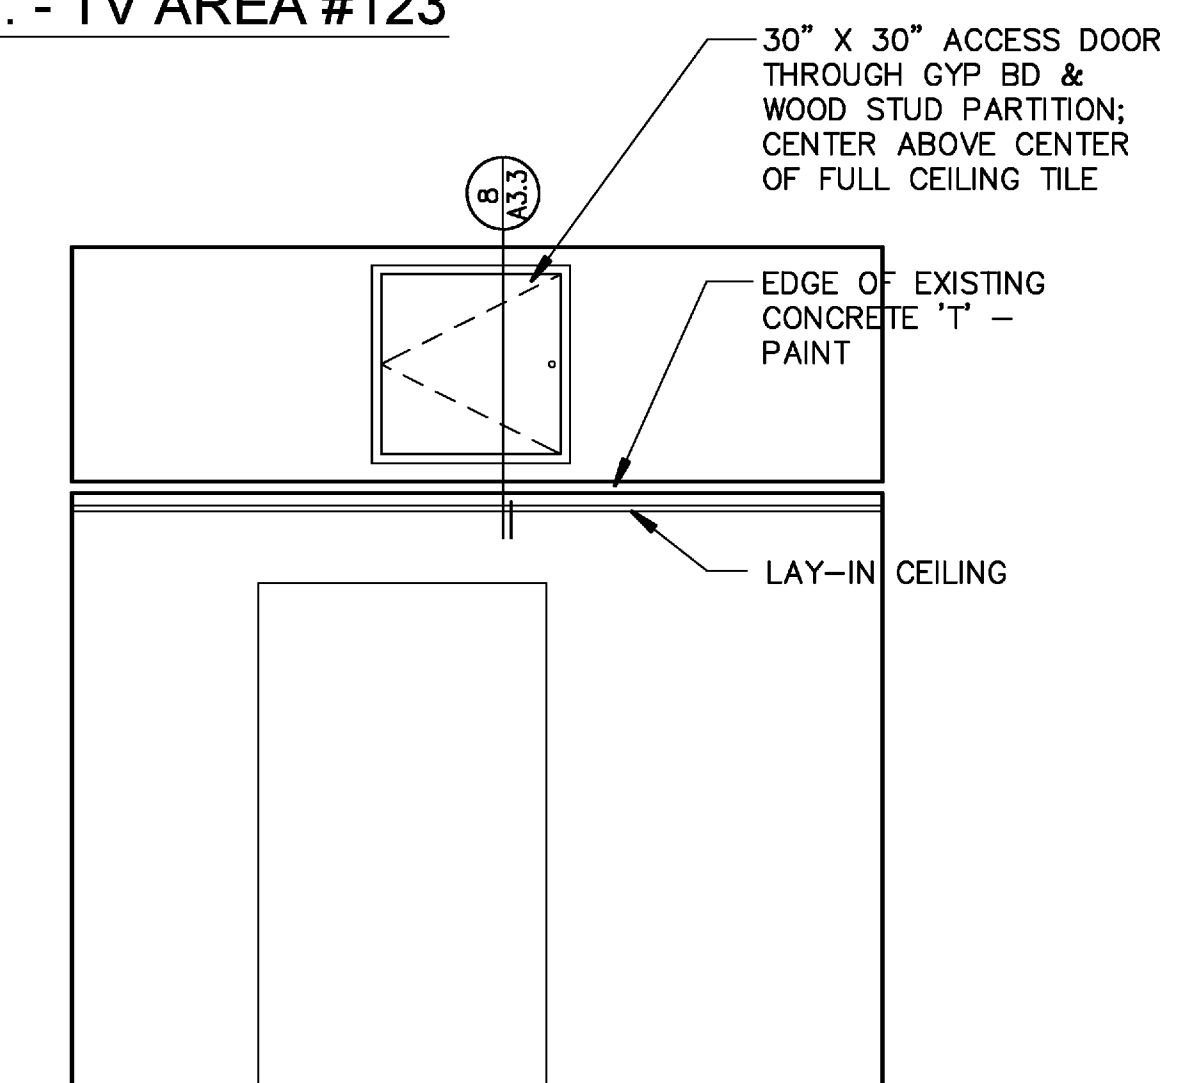

10 INTERIOR ELEV. - FOOD STR. #128
3/8" = 1'-0"

