

REVISIONS	
NO.	DESCRIPTION

DEVELOPMENT CONSULTANTS INCORPORATED

CONSULTANTS

DEVELOPMENT CONSULTANTS INCORPORATED


PROJECT TITLE: CAMP ROBINSON - POLICE STATION
NORTH LITTLE ROCK, ARKANSAS

SHEET TITLE: TOPOGRAPHIC SURVEY

PROJECT NO. 15-236

SHEET NO. T-1

T-1

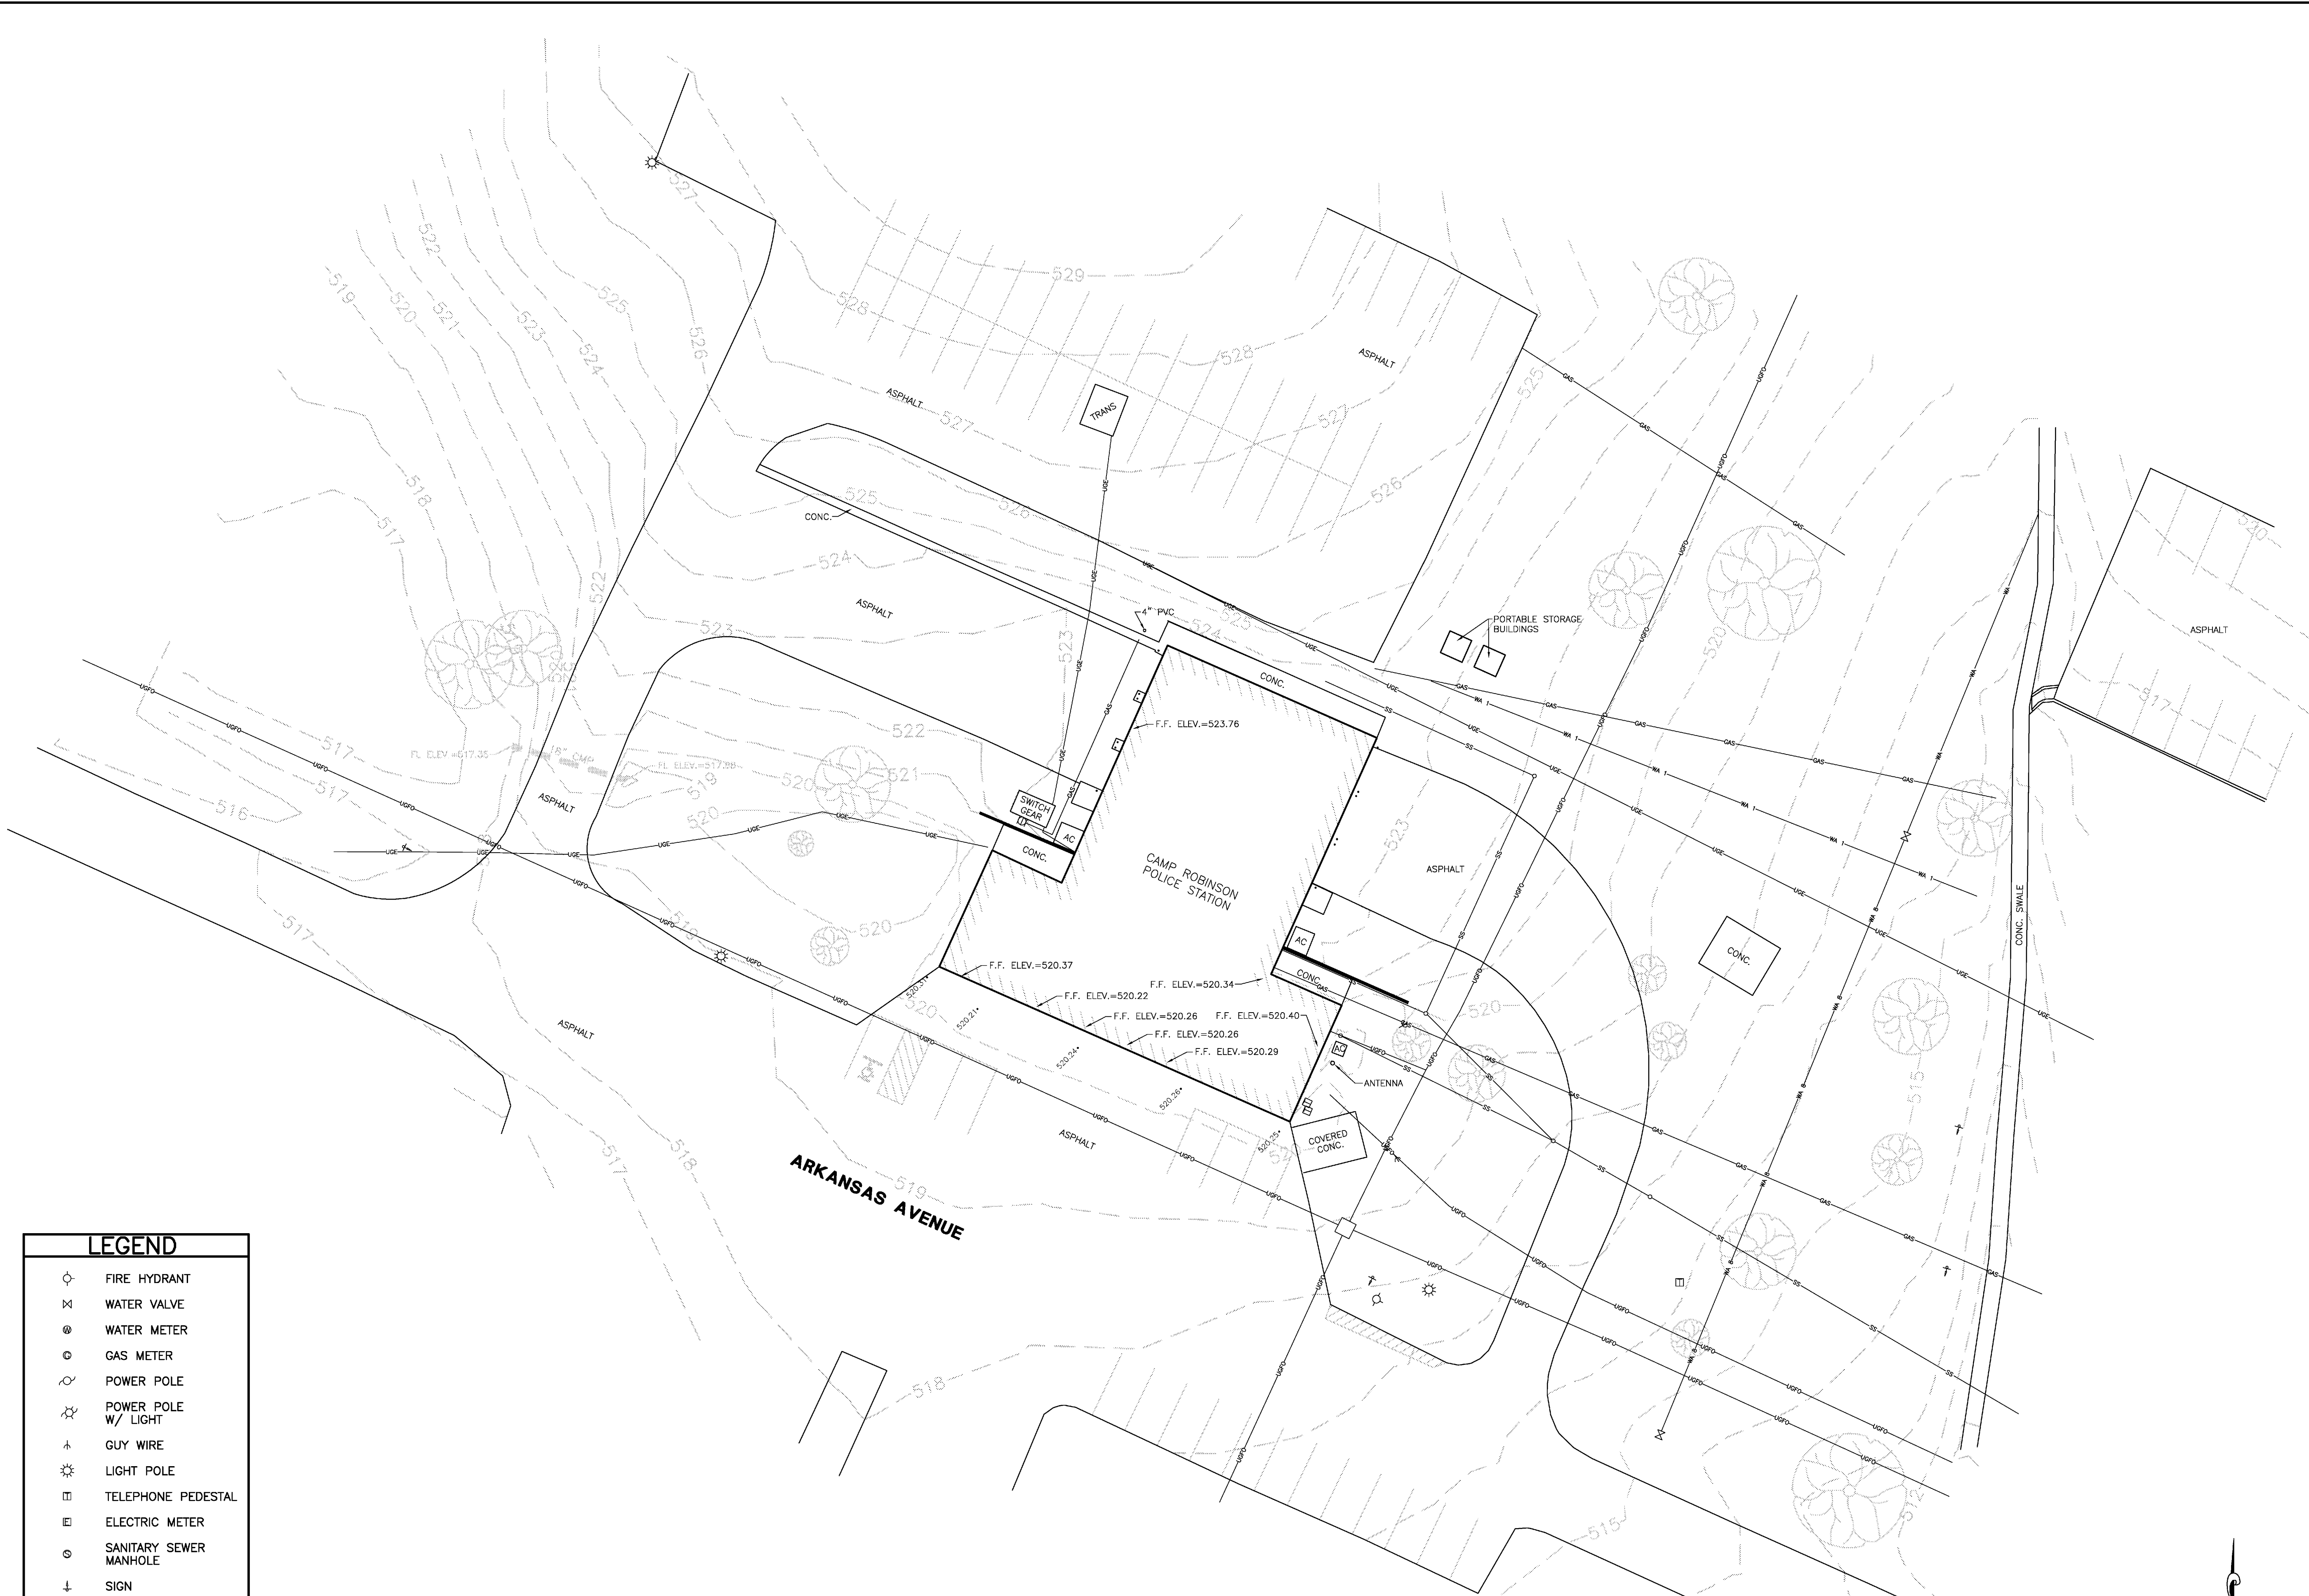


LEGEND	
	FIRE HYDRANT
	WATER VALVE
	WATER METER
	GAS METER
	POWER POLE
	POWER POLE W/ LIGHT
	GUY WIRE
	LIGHT POLE
	TELEPHONE PEDESTAL
	ELECTRIC METER
	SANITARY SEWER MANHOLE
	SIGN
	WATER LINE
	GAS LINE
	OVERHEAD ELECTRIC
	SANITARY SEWER
	UNDERGROUND TELEPHONE
	UNDERGROUND FIBER OPTIC

The locations of utilities as shown hereon are based on aboveground structures and record documents. Locations of underground utilities may vary from locations shown hereon. Additional buried utilities/structures may be encountered. No excavations were made during the progress of the survey to locate buried utilities/structures.

Based on scaled map location and graphic plotting only, the property shown hereon is in Flood Zone X, which is not in the designated 100 Year Floodplain according to Flood Insurance Rate Map, Pulaski County, Arkansas, Incorporated Areas, Community Panel Number 05119C0335G, Map Revised July 6, 2015.

Vertical Datum is based on NAVD88, as per GPS observation.

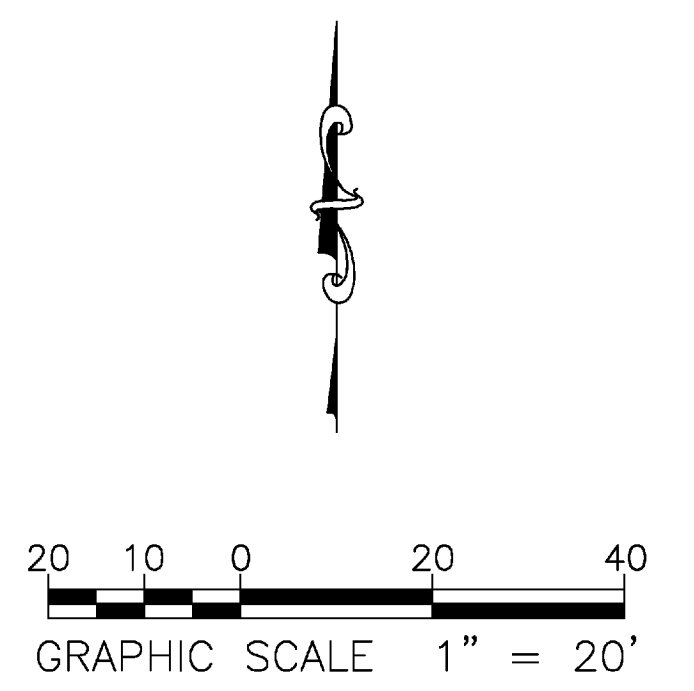

G:\2015\15-236\Survey\15-236.dwg